

UNITED STATES
DEPARTMENT OF THE INTERIOR
BUREAU OF LAND MANAGEMENT

N.M. Oil & Gas Division
311 S. 1st Street
Artesia, NM 88210-2834

FORM APPROVED
BLM - CRA
February 08, 1996

SUNDRY NOTICES AND REPORTS ON WELLS

Do not use this form for proposals to drill or to deepen or reentry to a different reservoir
Use "APPLICATION FOR PERMIT" for such proposals

SUBMIT IN TRIPLICATE


1. Type of Well ☒ Oil Well ☐ Gas Well ☐ Other	5. Lease Designation and Serial No. LC-065431
2. Name of Operator Bass Enterprises Production Company	6. If Indian, Allottee or Tribe Name
3. Address and Telephone No. P. O. Box 2760 Midland, Texas 79702-2760 (915) 683-2277	7. If Unit or CA, Agreement Designation 891000326M
4. Location of Well (Footage, Sec., T., R., M., or Survey Description) 1980' FNL & 1980' FEL, SECTION 27, T20S-R31E	8. Well Name and No. Josephine Rodke Federal #1 & #2
	9. API Well No. 30-015-05833
	10. Field and Pool, or Exploratory Area Parallel (Delaware)
	11. County or Parish, State Eddy County, New Mexico

12. CHECK APPROPRIATE BOX(s) TO INDICATE NATURE OF NOTICE, REPORT, OR OTHER DATA

TYPE OF SUBMISSION	TYPE OF ACTION	
☐ Notice of Intent	☐ Abandonment	☐ Change of Plans
☒ Subsequent Report	☐ Recompletion	☐ New Construction
☐ Final Abandonment Notice	☐ Plugging Back	☐ Non-Routine Fracturing
	☐ Casing Repair	☐ Water Shut-Off
	☐ Altering Casing	☐ Conversion to Injection
	☒ Other <u>Updated Site Security Diagram</u>	☐ Dispose Water
		(Note: Report results of multiple completion on Well Completion or Recompletion Report and Log form ;

13. Describe Proposed or Completed Operations (Clearly state all pertinent details, and give pertinent dates, including estimated date of starting any proposed work. If well is directionally drilled, give subsurface locations and measured and true vertical depths for all markers and zones pertinent to this work.)*

Please note the updated site security diagram attached.

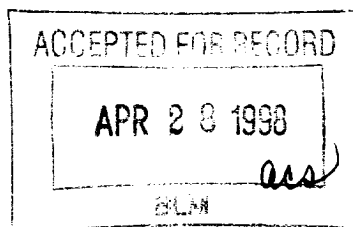

Article No. P 966 241 812

14. I hereby certify that the foregoing is true and correct

Signed

Keith E. Bucy

KEITH E. BUCY

Title DIVISION PROD. SUPT.

Date

4/22/98

(This space for Federal or State office use)

Approved by

Title

Date

Conditions of approval, if any:

BASS ENTERPRISES PRODUCTION CO

P.O. BOX 2760

MIDLAND TEXAS 79702-2760

WELL SITE DIAGRAM 4-22-98 JDL



JOSEPHINE RODKE FEDERAL # 1

API # 3001505833

AGREEMENT # 891000326M

AREA: CHERRY CANYON-A-

JOSEPHINE RODKE FEDERAL #2

API # 3001521729

LEASE # NMLC-065431

AREA: DELAWARE


FIELD: PARALLEL

UNIT NAME: BIG EDDY UNIT

EDDY COUNTY, NEW MEXICO

SEALED VALVE SYSTEM

1. ALL #2 SERIES VALVES ARE SEALED
CLOSED WHEN PRODUCING INTO SST #1
2. ALL #1 SERIES VALVES ARE SEALED
CLOSED WHEN PRODUCING INTO SST #2
3. WHEN SELLING SST #1 ALL VALVES
ON SST #1 ARE SEALED CLOSED EXCEPT
D-1 AND D-3
4. WHEN SELLING SST #2 ALL VALVES
ON SST #2 ARE SEALED CLOSED EXCEPT
D-2 AND D-3
5. VALVE E-1 IS SEALED CLOSED
WHEN SELLING EITHER TANK

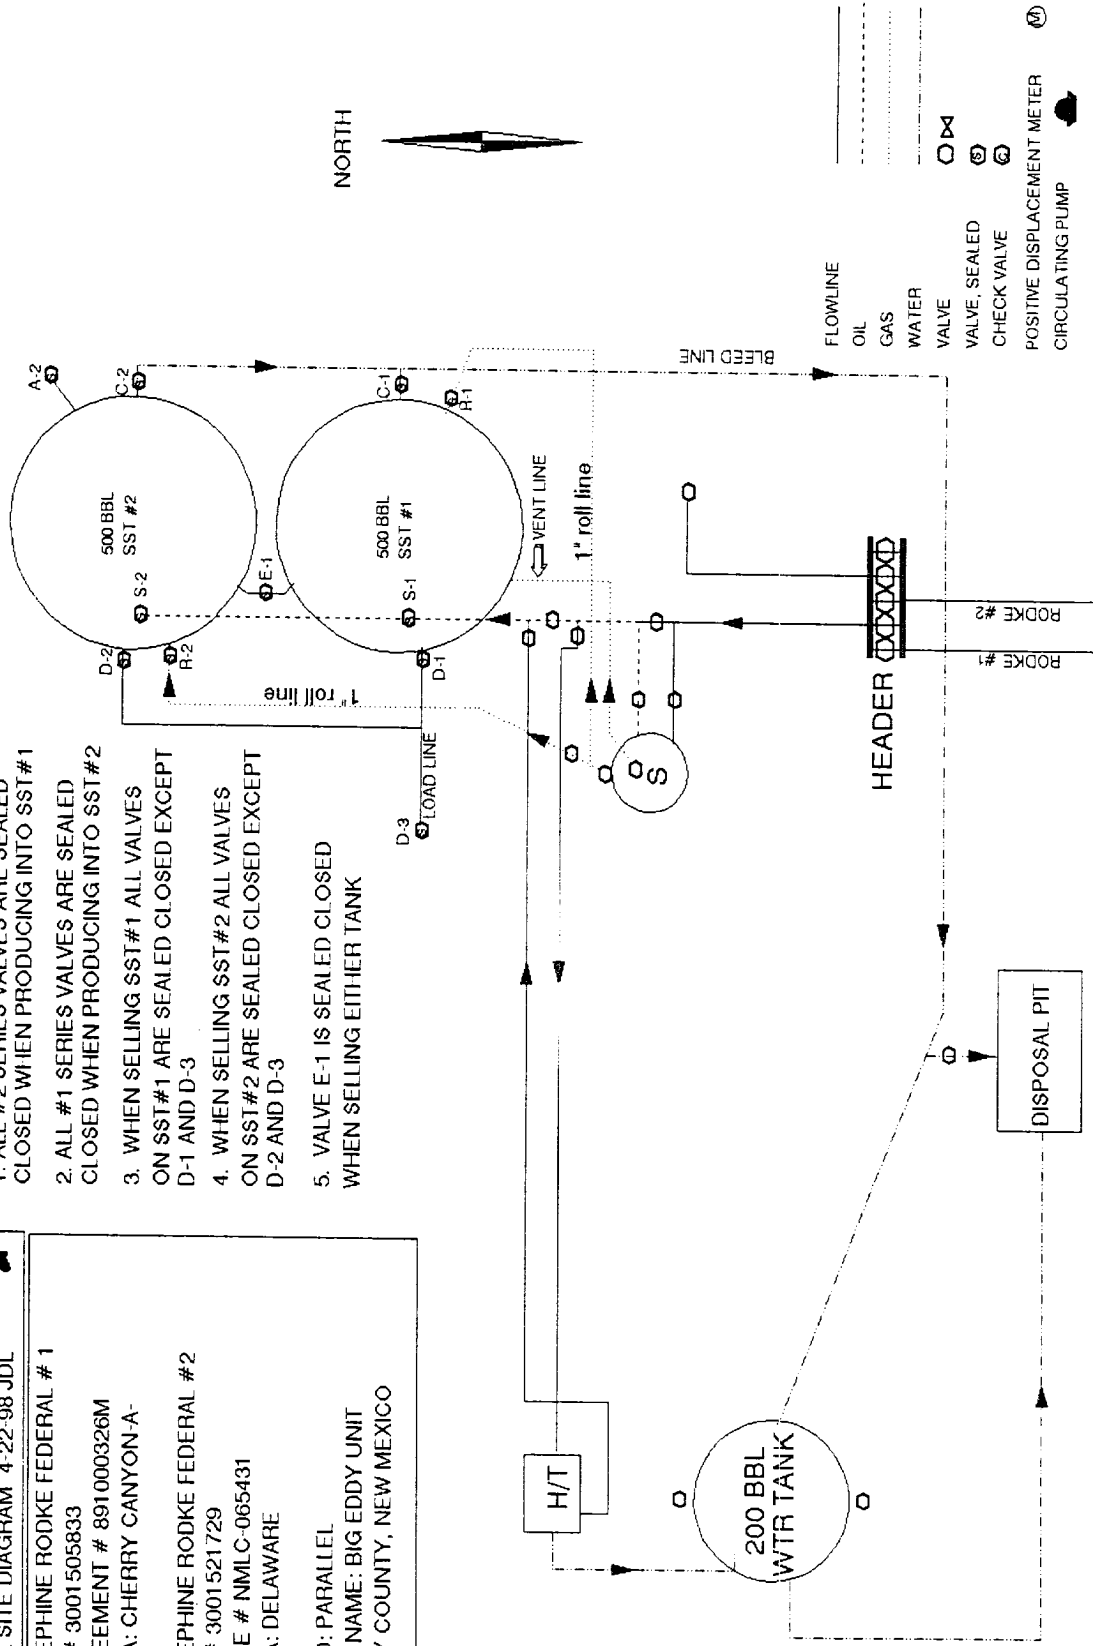

RODKE #1 & #2