


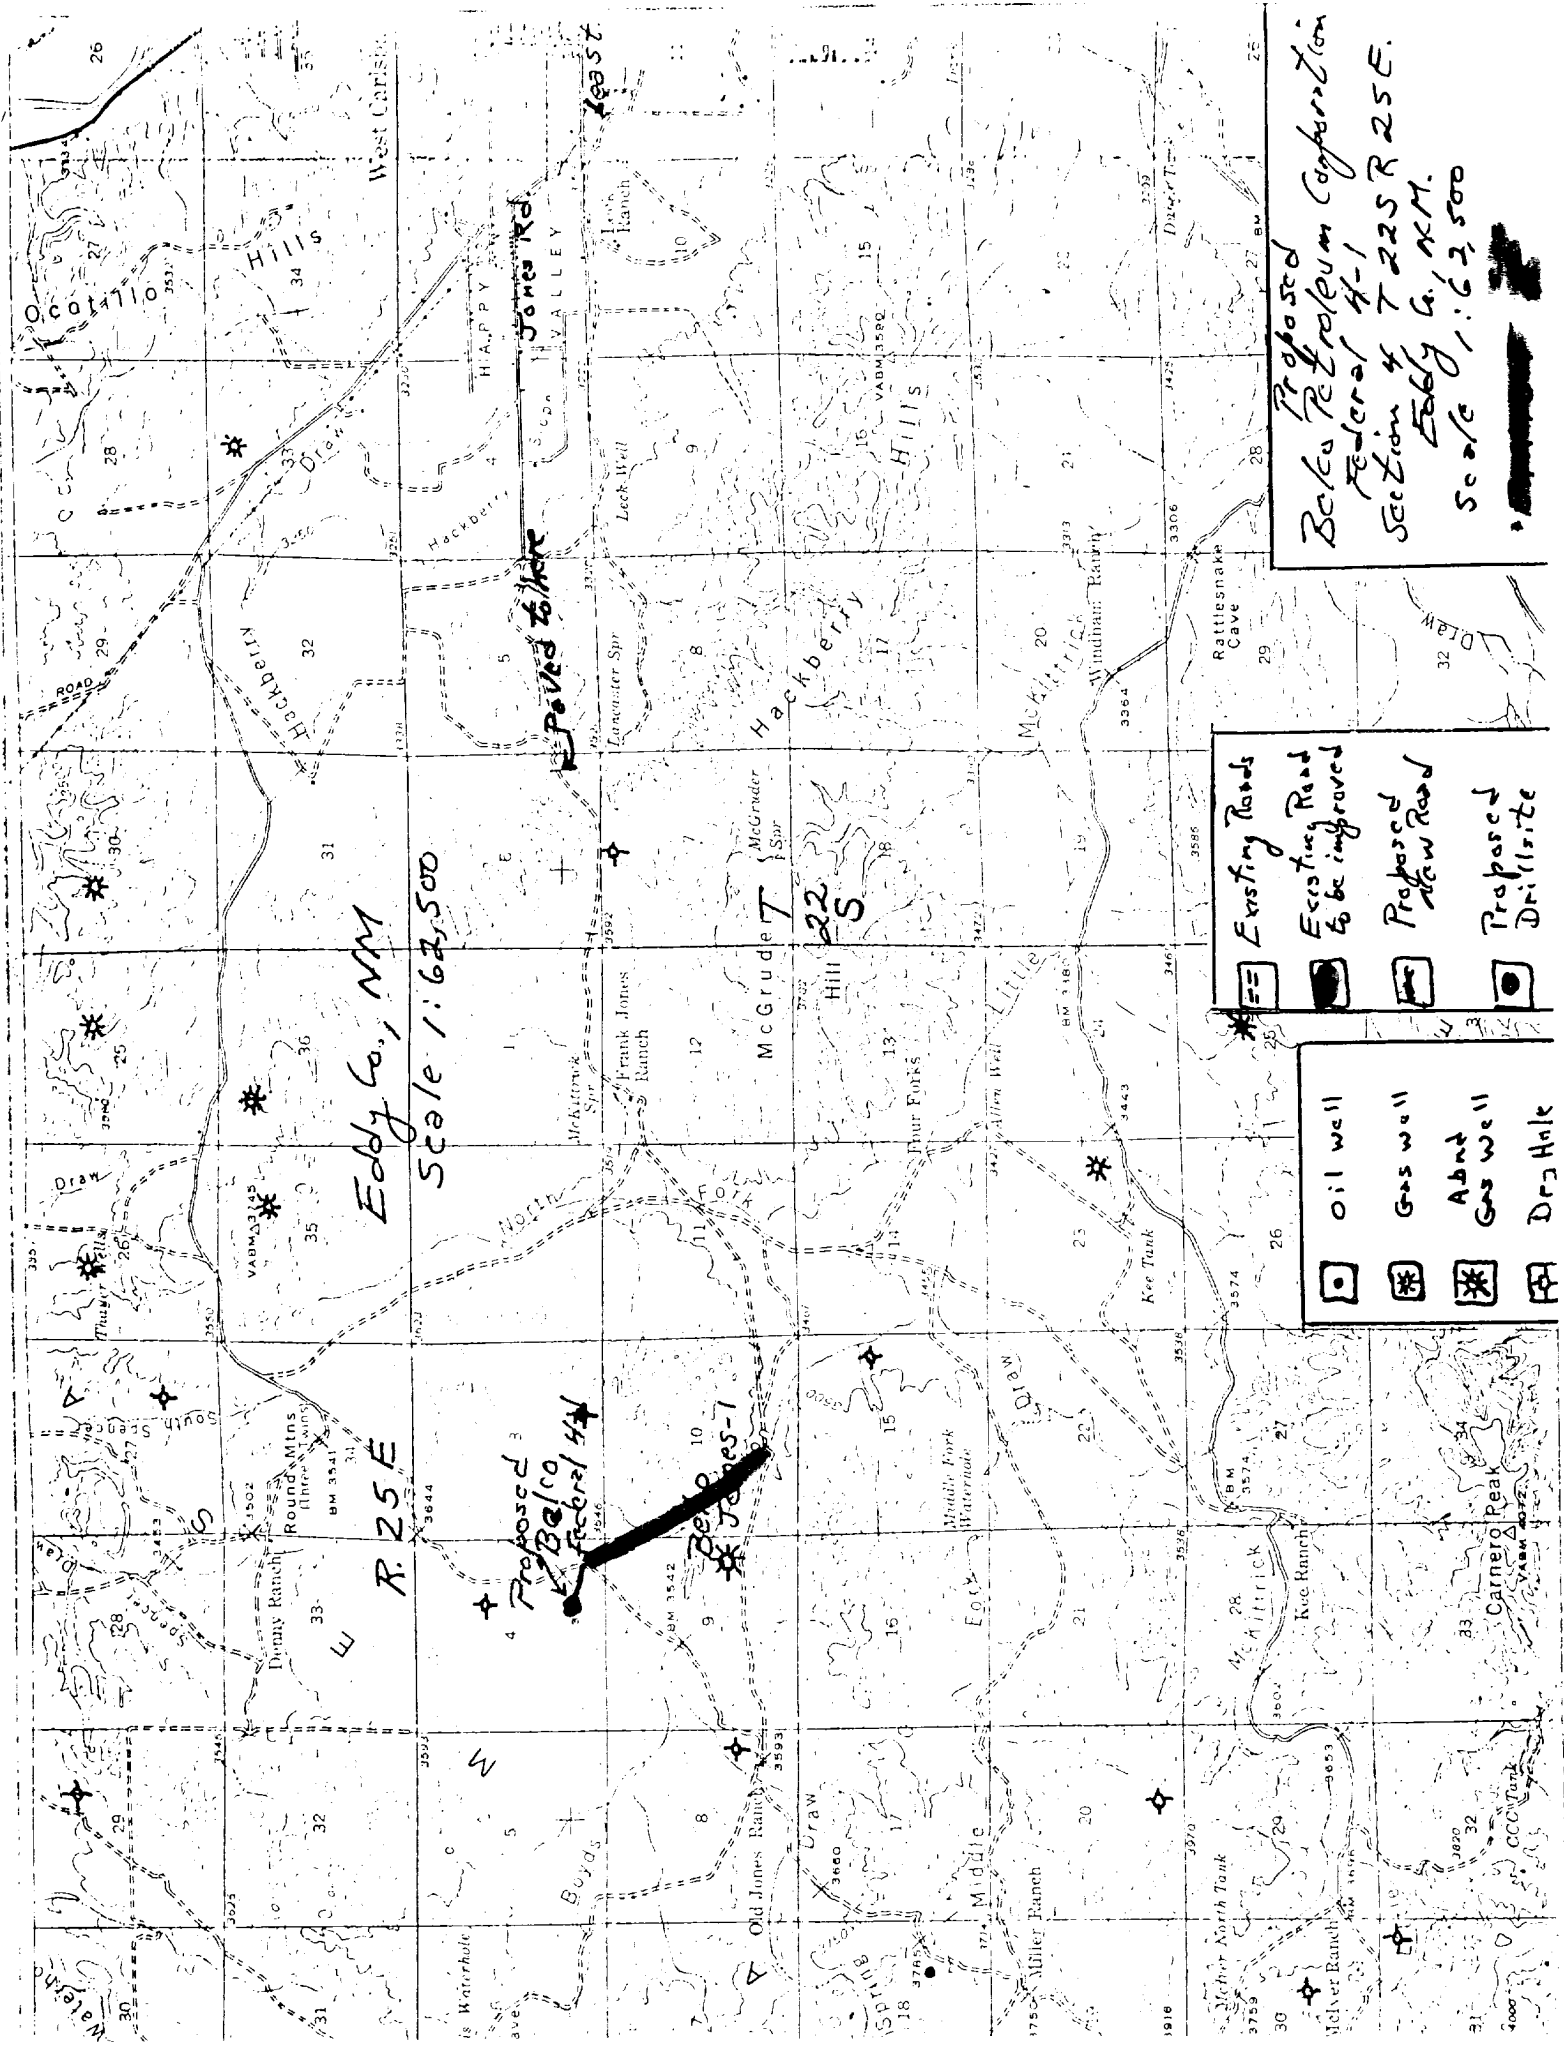

Eddy Co, NM

Scale 1:62,500

R. 25 E

Proposed Federal H-1

Proposed Federal H-1

Proposed Federal H-1

	Existing Roads
	Existing Road to be improved
	Proposed New Road
	Proposed Drilling Site

	Oil well
	Gas well
	Abandoned Gas well
	Dry Hole

Proposed
Belen Petroleum Corporation
Federal H-1
Section 4 T 22 S R 25 E
Eddy Co, NM.
Scale 1:62,500