


OXY USA INC. PROPOSED
GOVERNMENT AD #2
SEC 27 T21S R27E EDDY NM

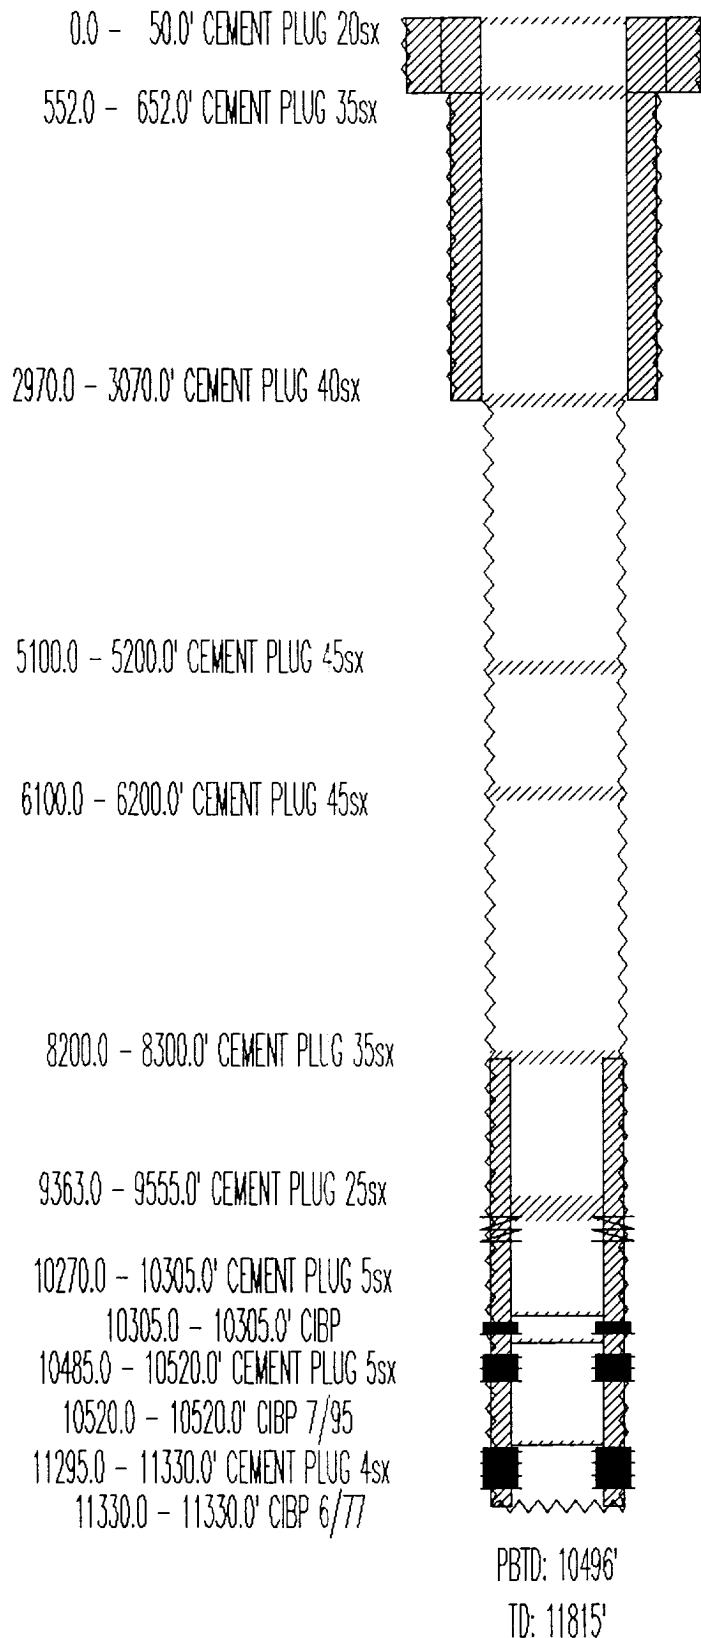

0.0 - 602.0' 17 1/2" OD HOLE
0.0 - 602.0' CEMENT 700sx-CIRC
0.0 - 602.0' 13 3/8" OD SURF CSG

602.0 - 3020.0' 12 1/4" OD HOLE
0.0 - 3020.0' CEMENT 3085sx-CIRC
0.0 - 3020.0' 8 5/8" OD INT CSG

3020.0 - 11815.0' 7 7/8" OD HOLE
8262.0 - 11815.0' CEMENT 800sx-CBL
8250.0 - 11815.0' 5 1/2" OD PROD CSG

9505.0 - 9716.0' SQUEEZE PERFS W/LFCMP-225sx-8/78

10355.0 - 10446.0' ABANDONED PERFS STRWN

10613.0 - 10819.0' ABANDONED PERFS ATK

11354.0 - 11671.0' ABANDONED PERFS MRW