

WELL SKETCH

INEXCO OIL COMPANY
ARROYO FEDERAL No 1
SECTION 26-T21S-R22E
EDDY COUNTY, N. MEXICO

ELEVATIONS:

GR 4224'

RKB 4240'

STRAWN PERFS NOT
PRODUCING


STRAWN SAND PERFS

8399 - 8415'

MORROW SAND PERFS:
9202 - 9205'

9216 - 9232'

PBTS 9523

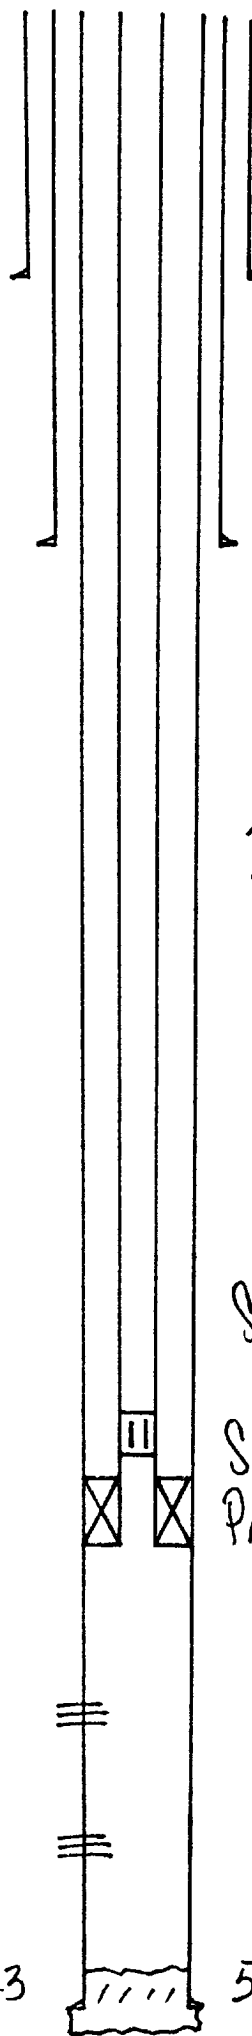

13³/₈" 48# CASING @ 700'
CEMENT TO SURF - 200 SX

8⁵/₈" 24# CASING @ 1,999'
CEMENT TO SURF - 1140 SX

2⁷/₈" 6.5# N-80 TUBING

SLIDING SLEEVE CLOSED

SLIDING SLEEVE @ 9,003'
PACKER SET @ 9,005'

5¹/₂" CASING @ 9624'
CEMENT WITH 625 SX