


R. 26 E.

R. 27 E.

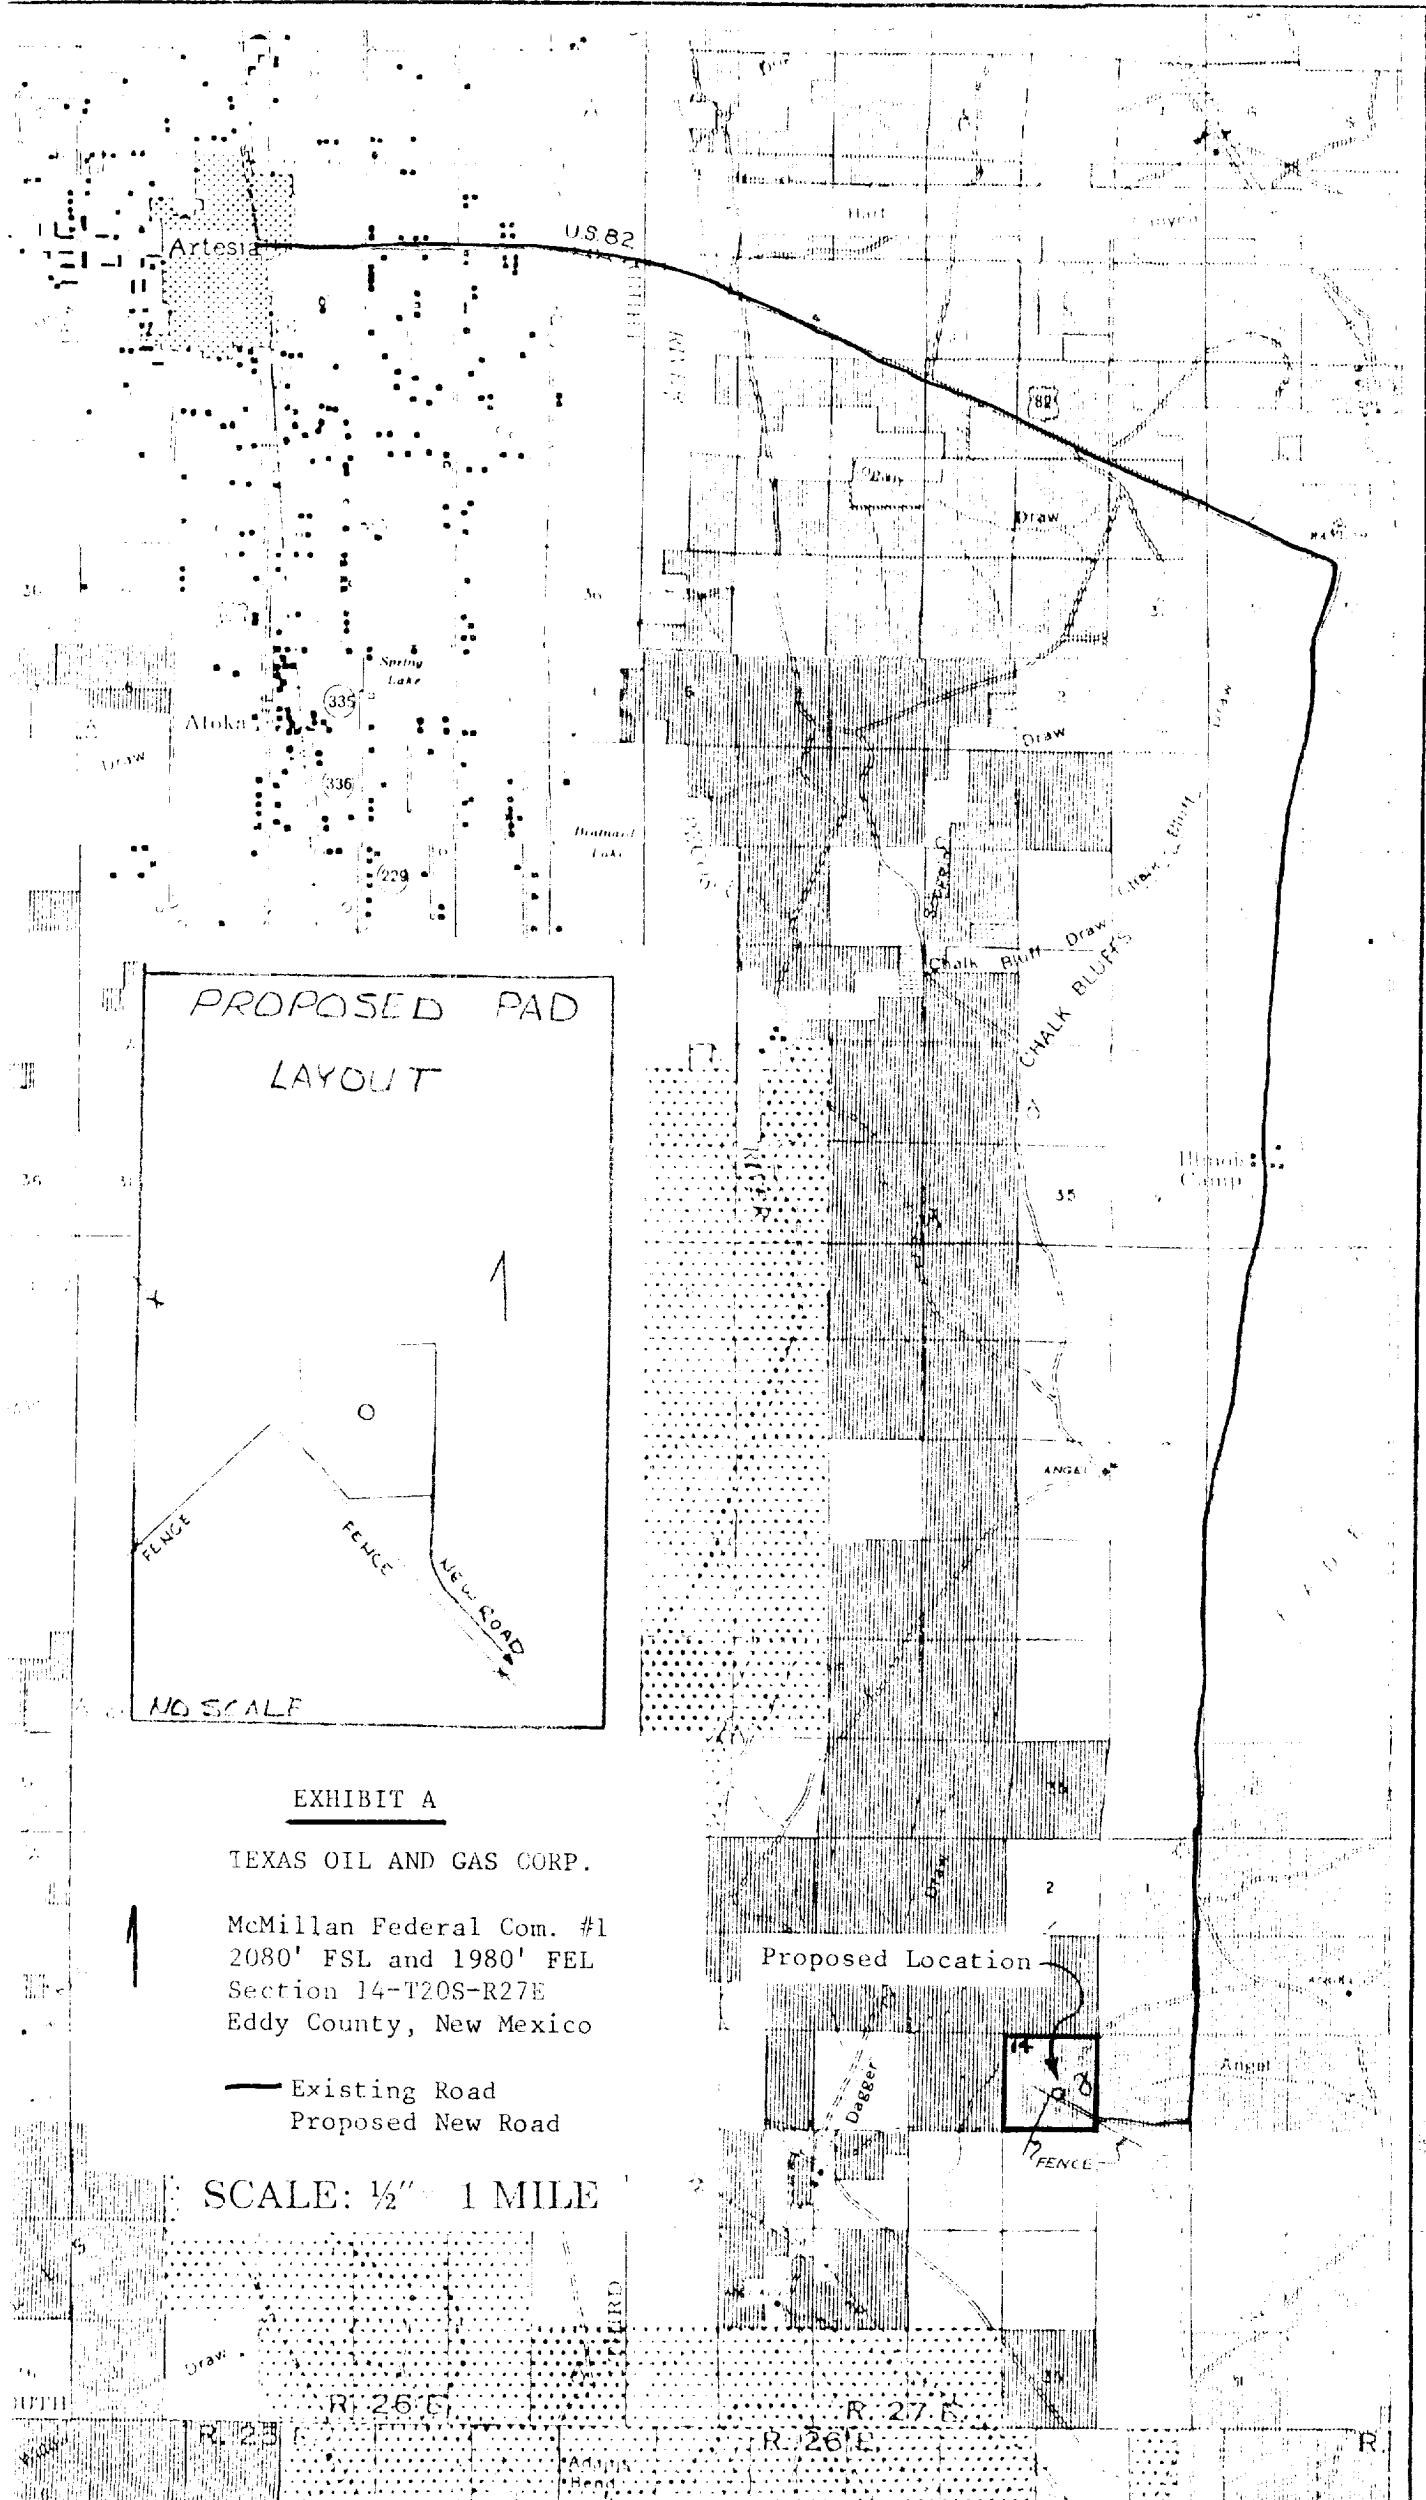

PROPOSED PAD
LAYOUT

FENCE

O

FENCE

NEW ROAD

NO SCALE

EXHIBIT A

TEXAS OIL AND GAS CORP.

McMillan Federal Com. #1
2080' FSL and 1980' FEL
Section 14-T20S-R27E
Eddy County, New Mexico

— Existing Road
— Proposed New Road

SCALE: 1/2" = 1 MILE

Proposed Location

14
28

FENCE

T. 18 S.

T. 19 S.

T. 20 S.

R. 26 E.

R. 27 E.

R. 25 E.

R. 26 E.

R.