


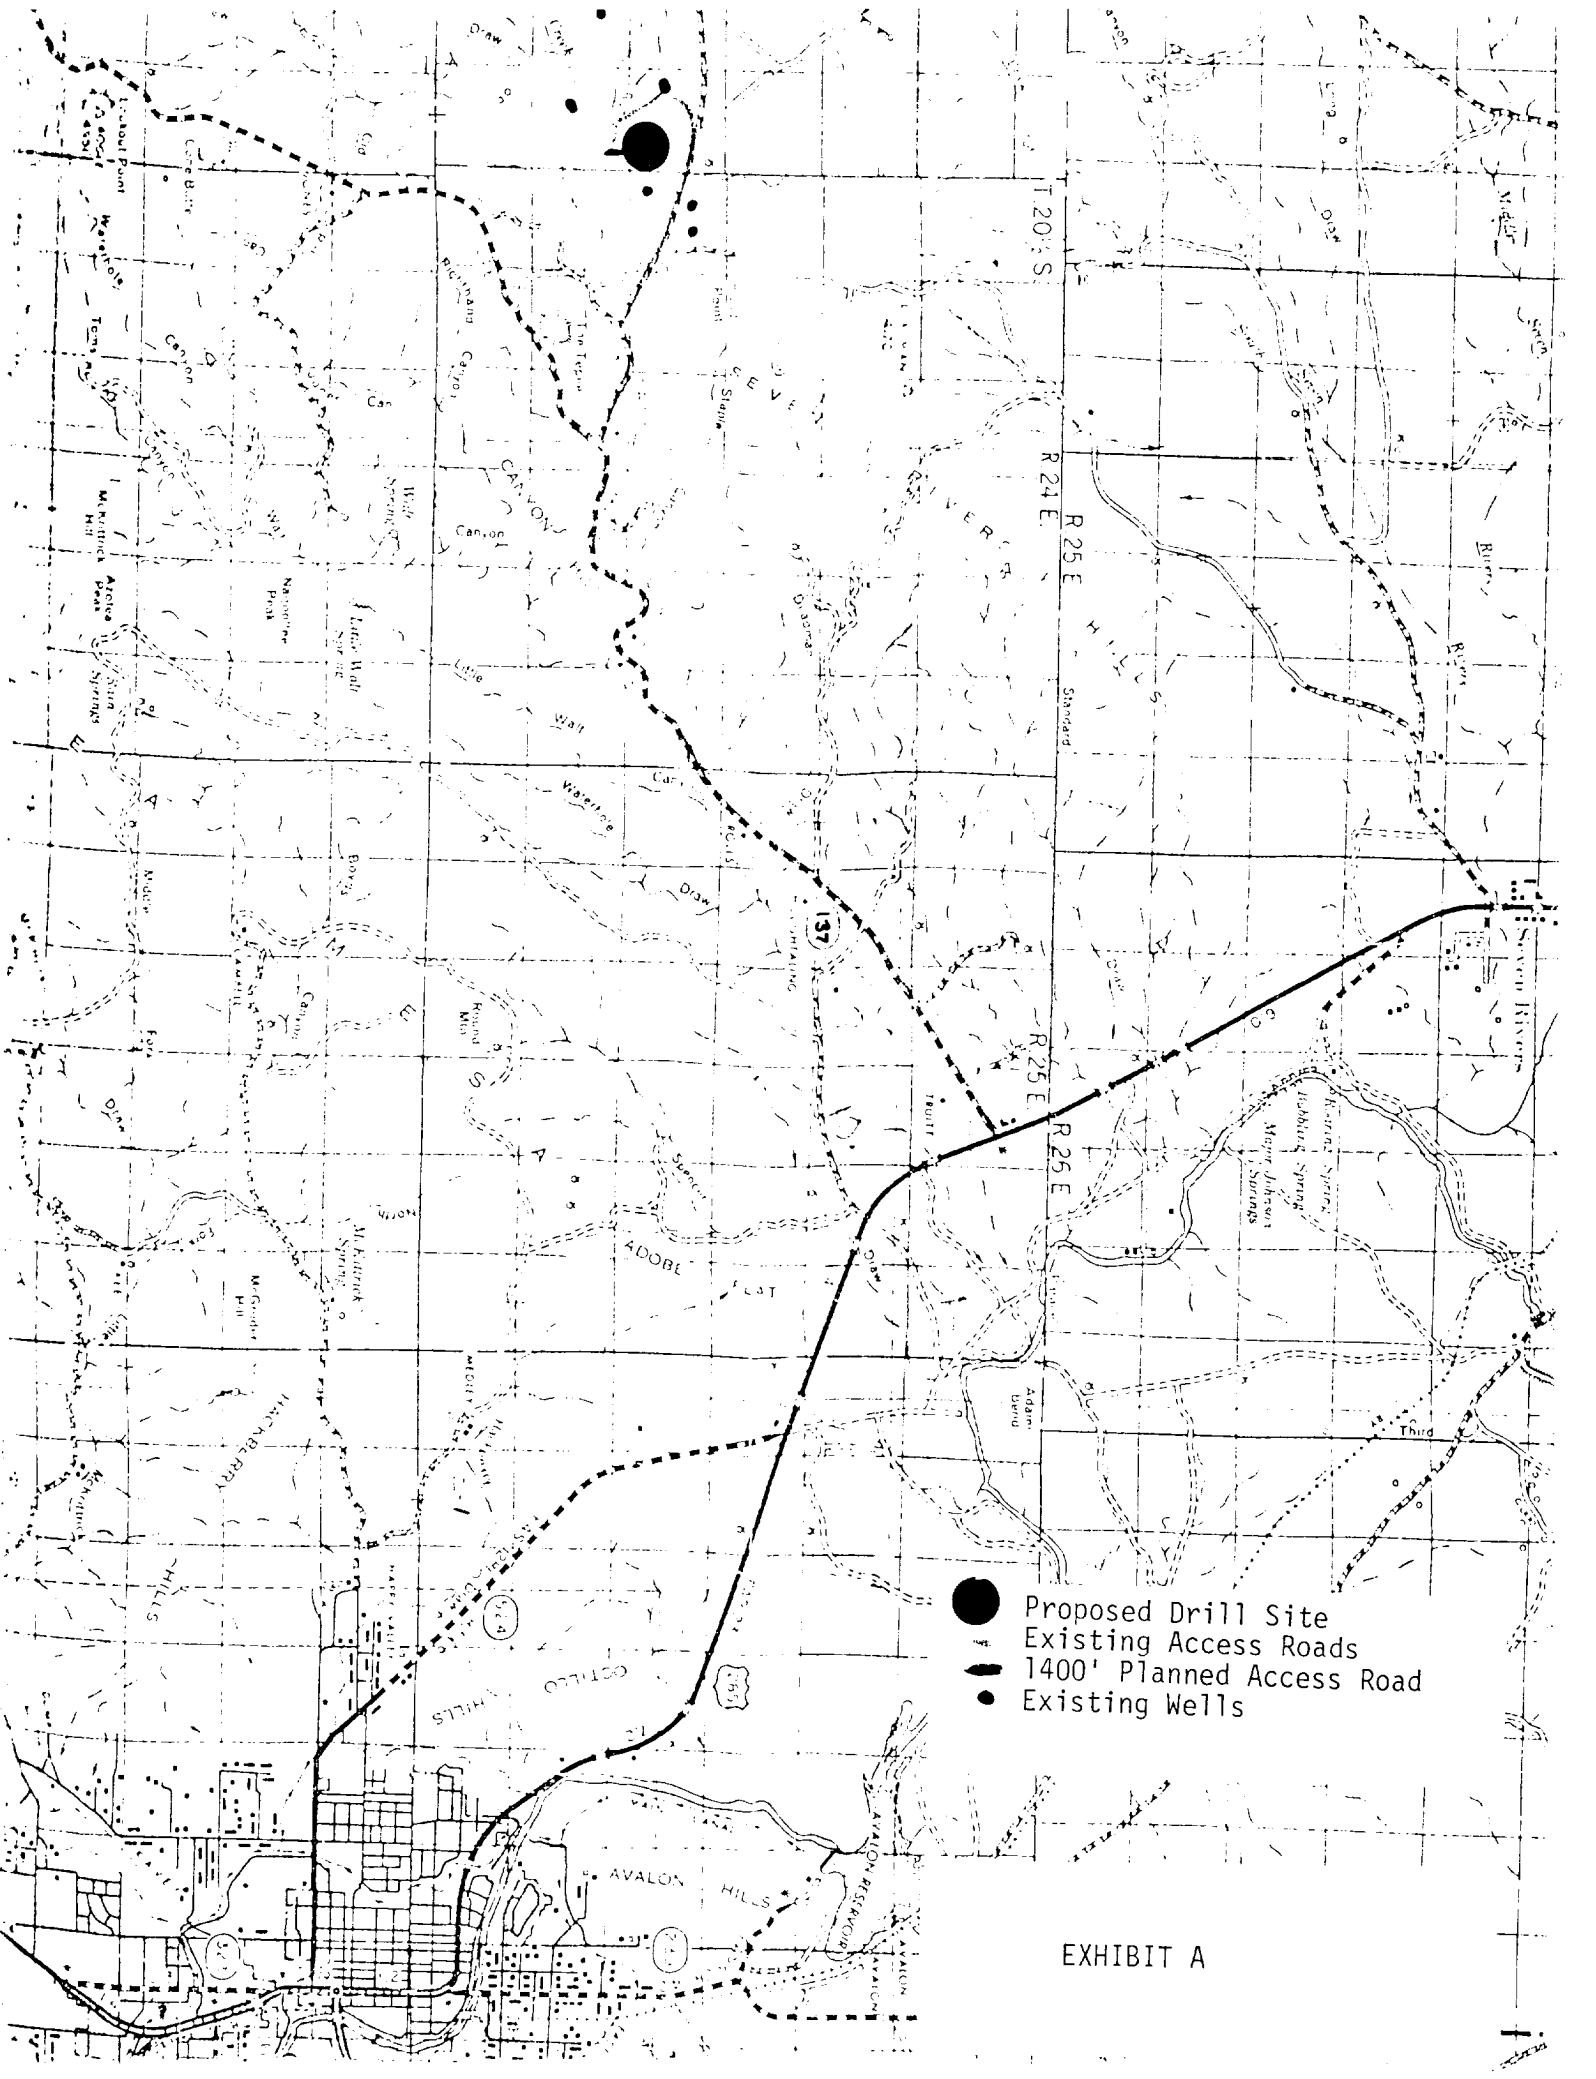

- Proposed Drill Site
- - - Existing Access Roads
- 1400' Planned Access Road
- Existing Wells

EXHIBIT A