


DRILL SITE DIMENSIONS

8000' TO 14000'

450'

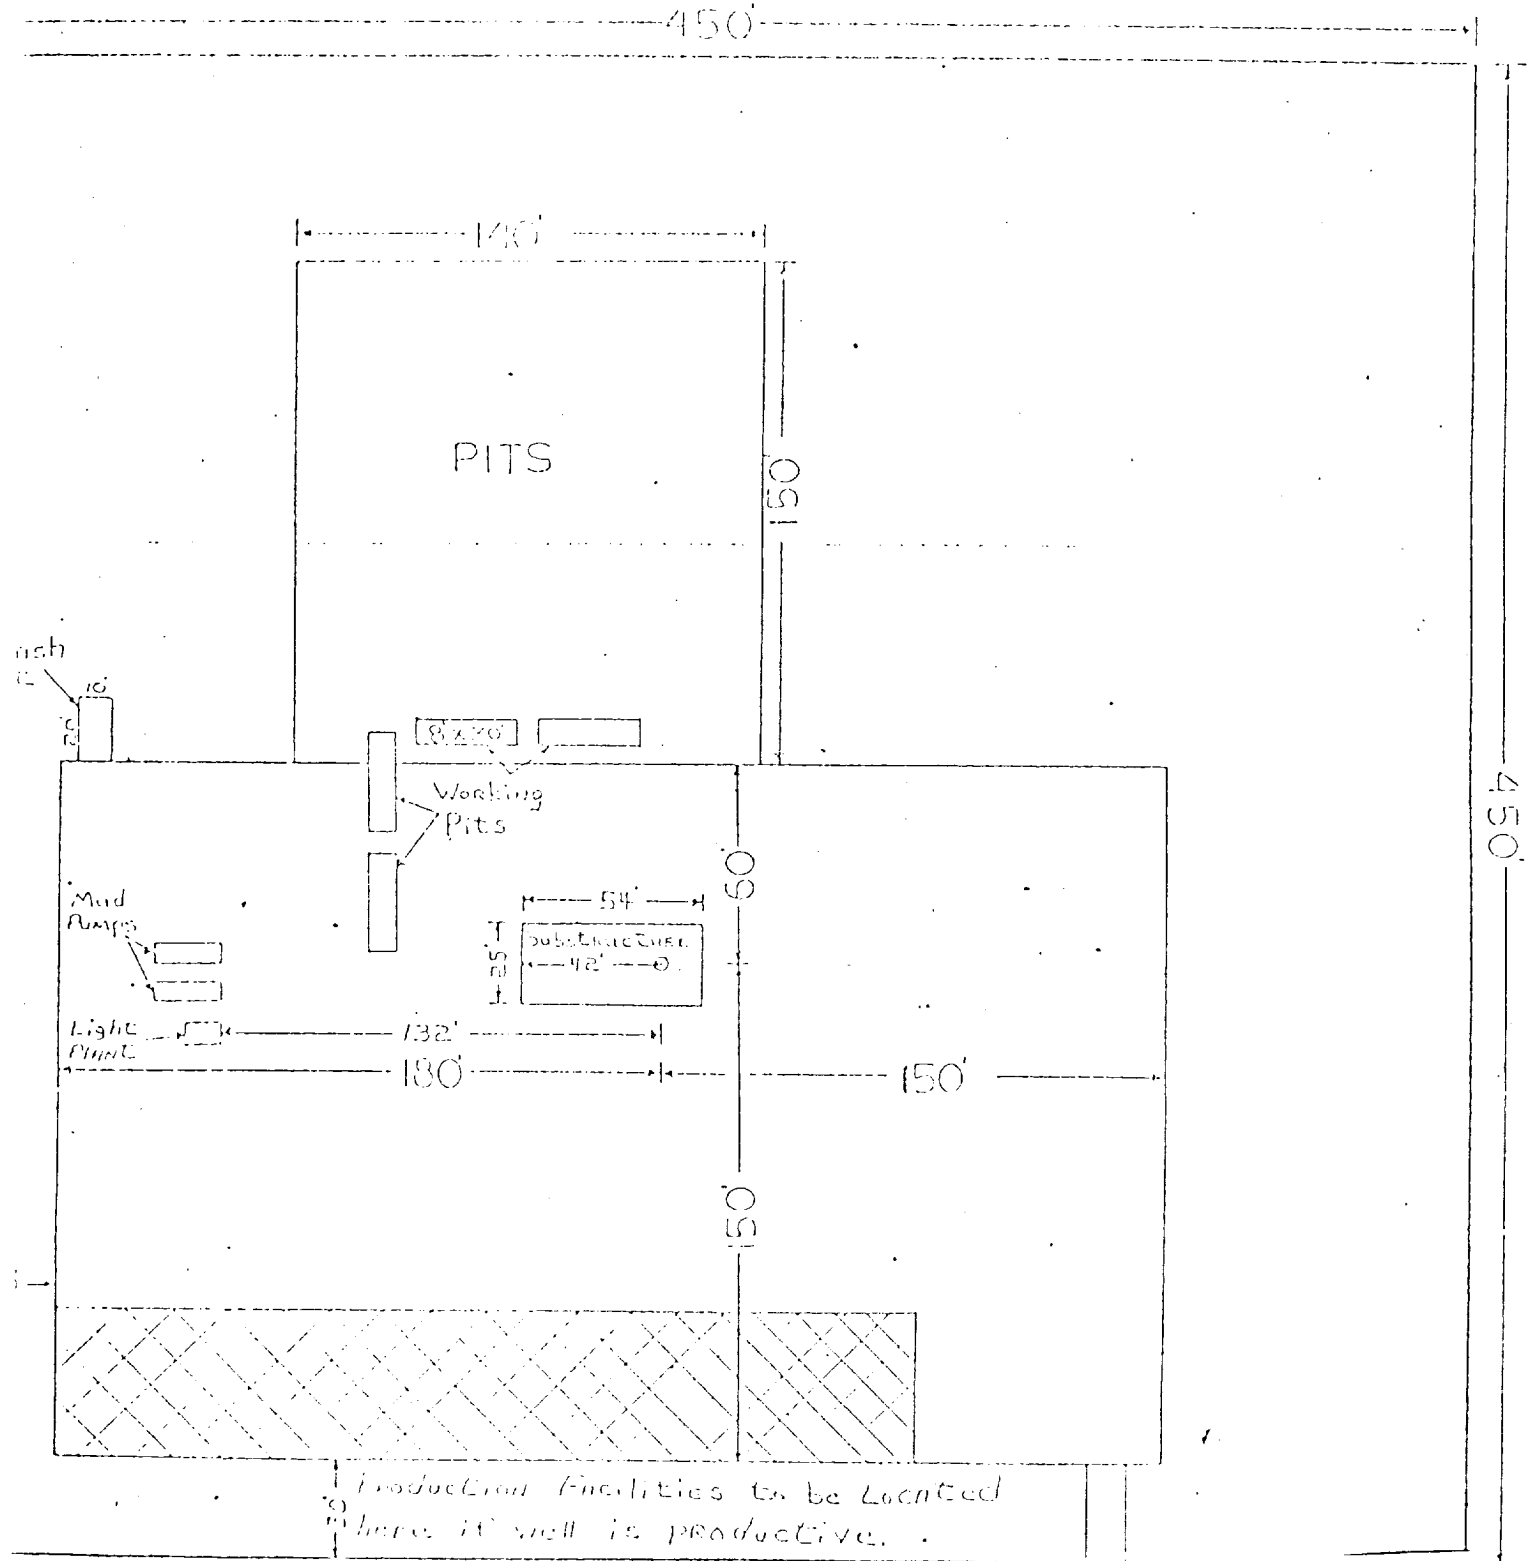

Federal BN #1

1592' FNL & 444' FEL, Sec. 17, T-22-S R-26-E
Eddy County, NM

-Exhibit D-