

ENT 20' HIGH

NOTE: Proposed facilities layout for the
 Yates Federal "D" Com. # 2 Well
 located on the well pad.
 NW SE SEC 31 T20S, R29E
 EDDY CO. N.M.

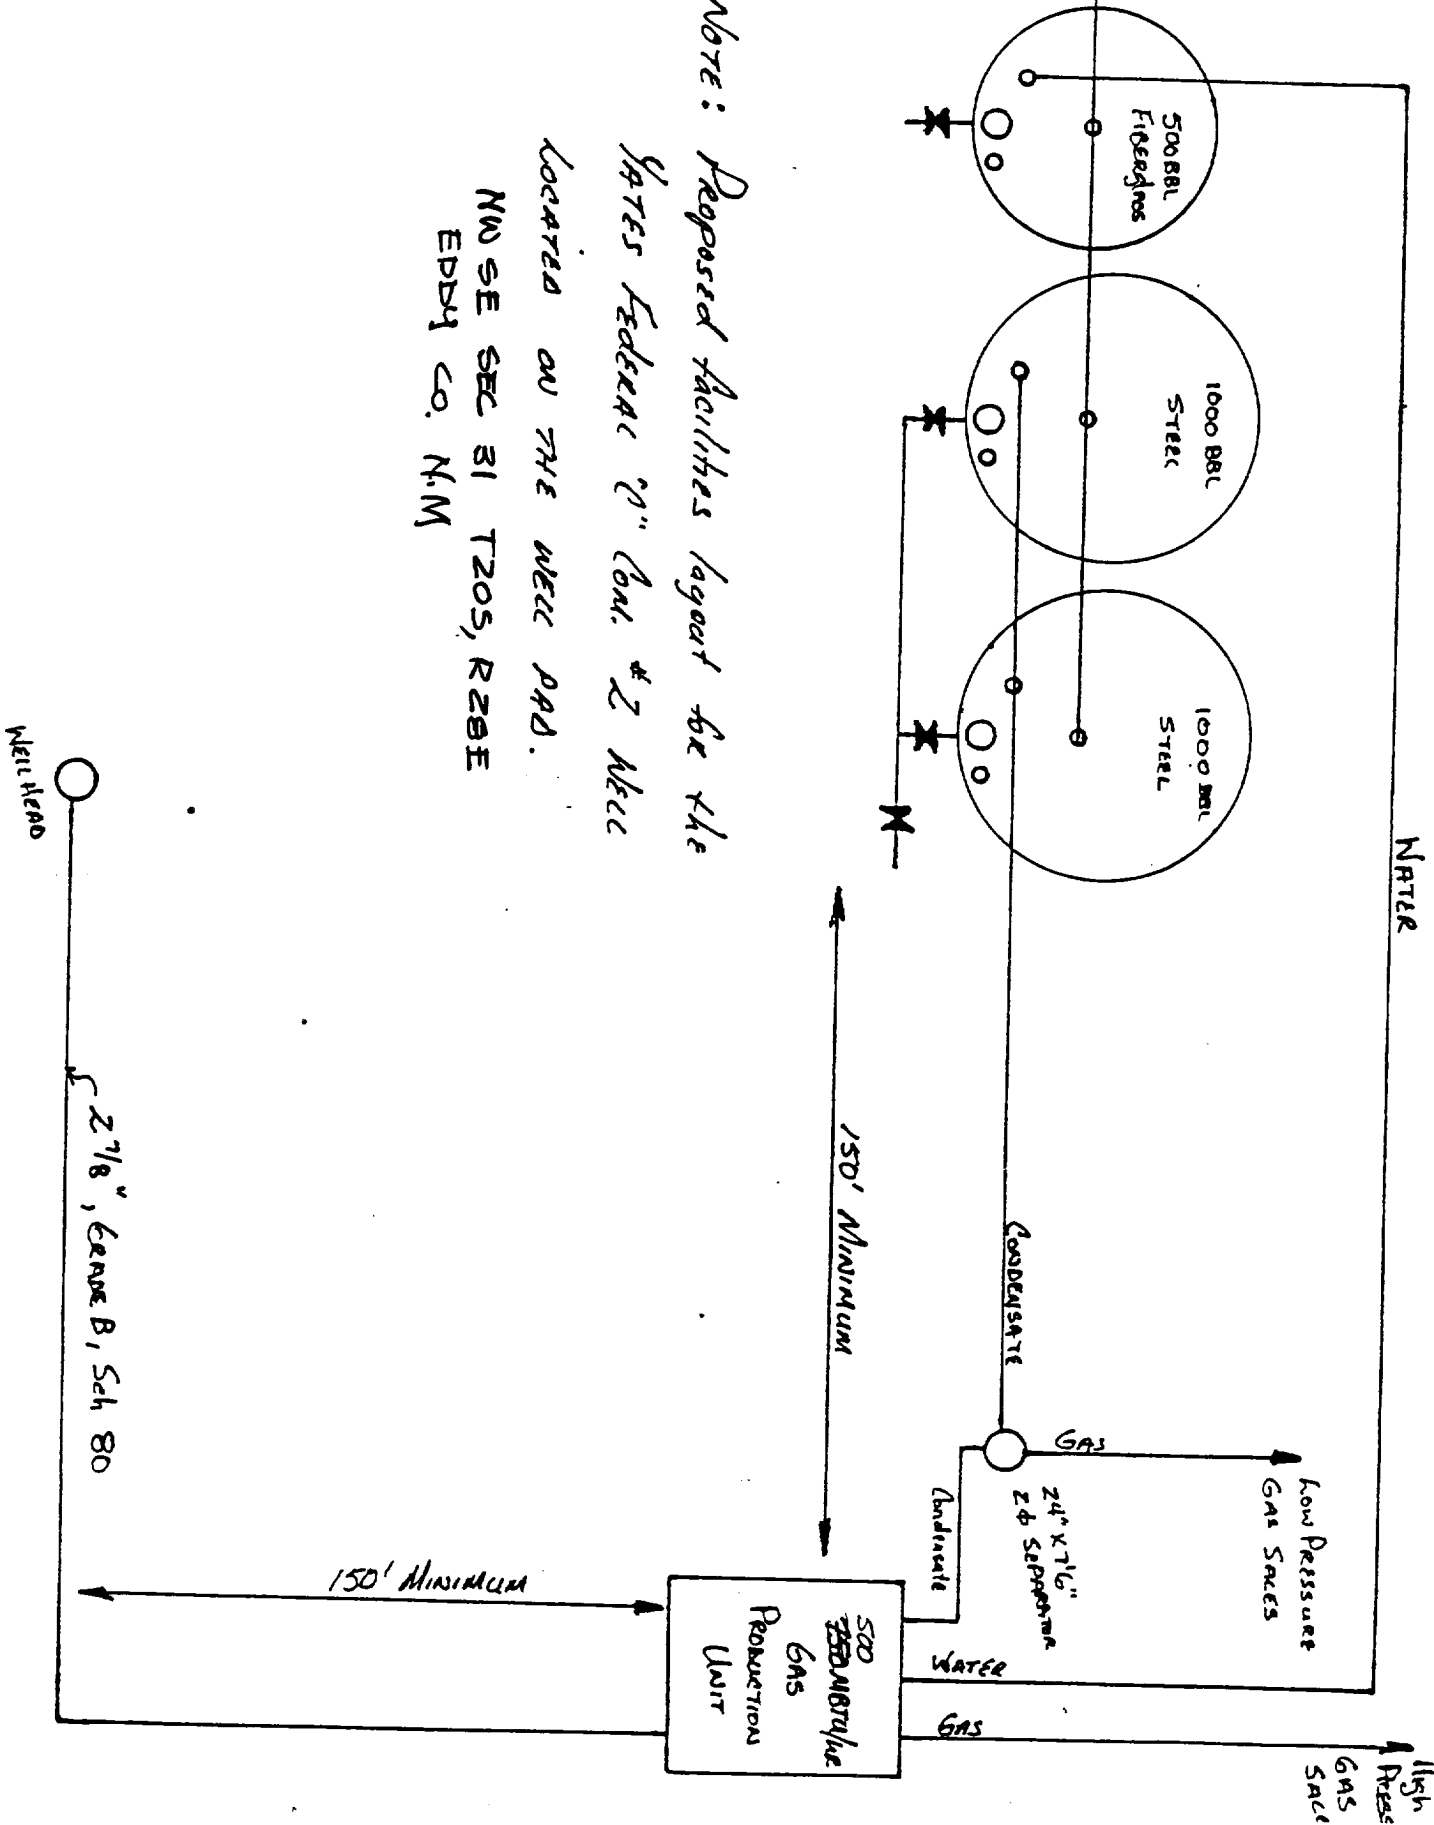


EXHIBIT "C"