
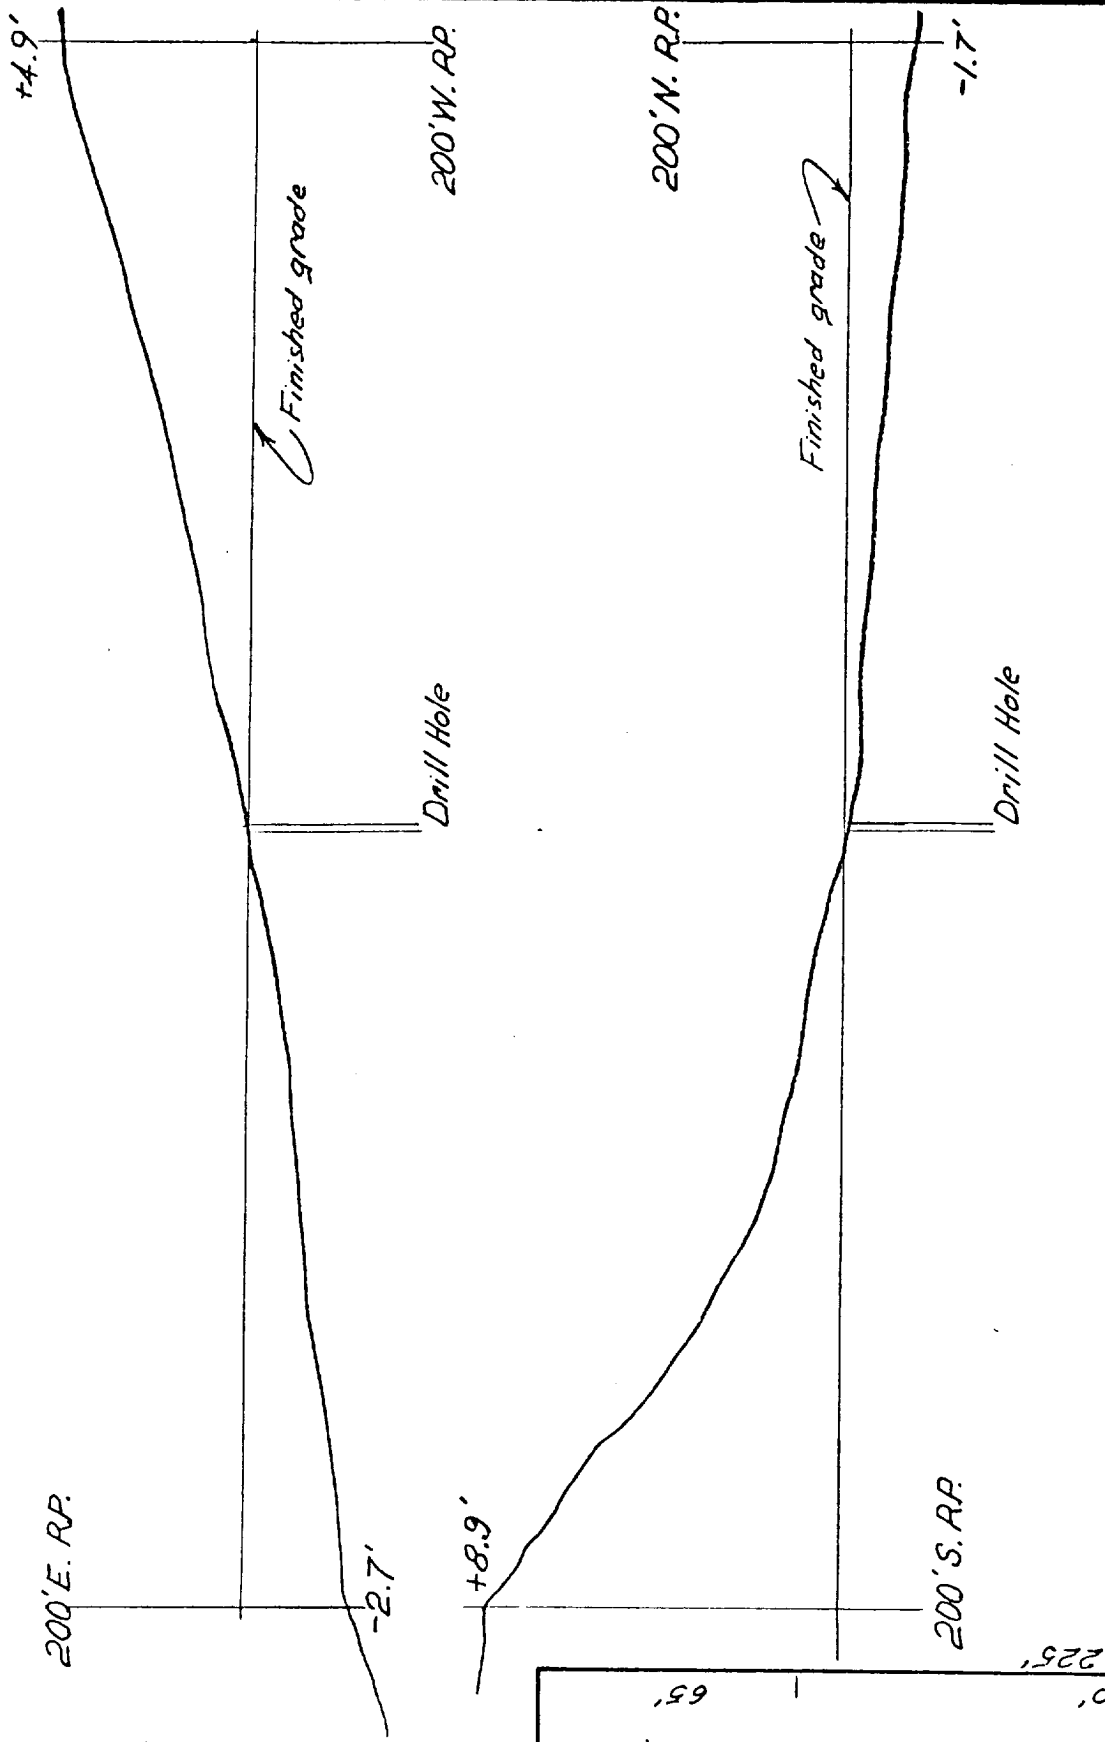


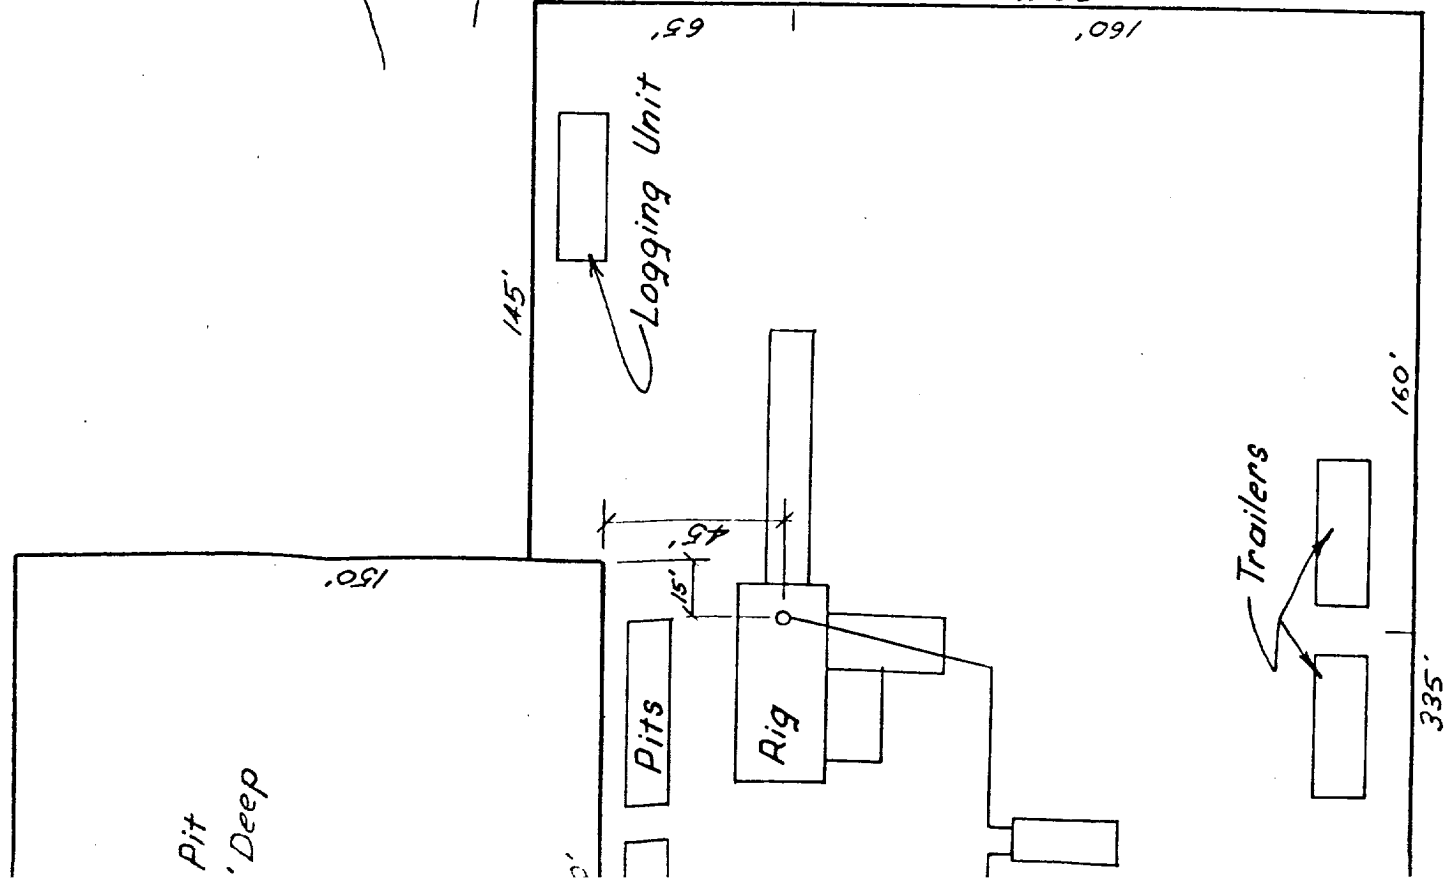

CROSS-SECTIONS

SCALE: 1" = 5' Vert.
1" = 50' Hor.