

GRC ns Federal # 1


Clear
Ratway beam elevations

Height = (To be furnished by Contractor)

Height = (To be furnished by Contractor)

Height = (To be furnished by Contractor)

Halliburton Unions

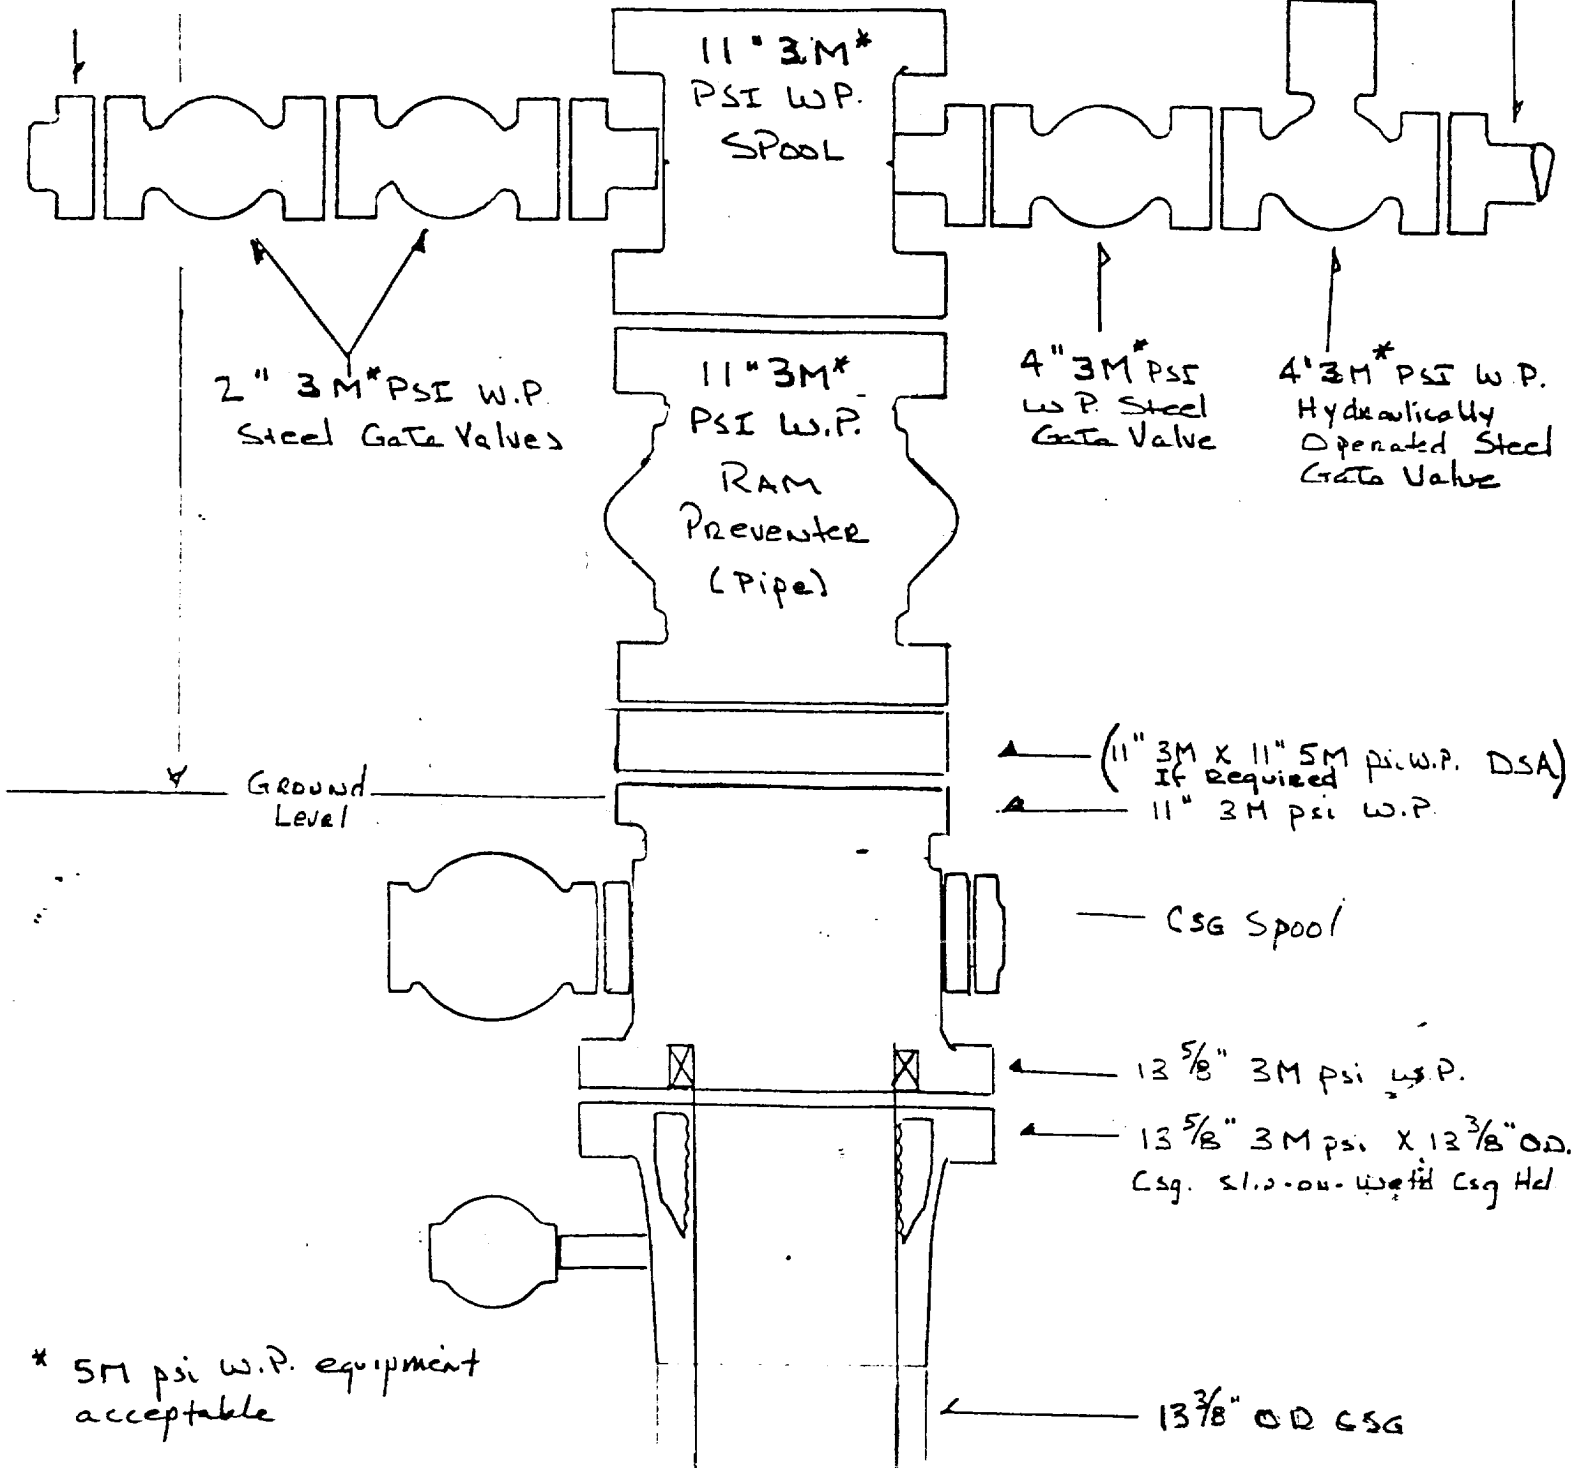

Note:

A double ram type Preventer may be substituted for the two singles provided (A) one 4" outlet and one 2" outlet are between rams and (B) outlets are inspected prior to use each time to insure no evidence of cutting and wear.

* 5M psi w.P. equipment acceptable