

UNITED STATES
DEPARTMENT OF THE INTERIOR
GEOLOGICAL SURVEY

(Other instructions on reverse side)
NEW OIL CONS. MISSION
DRAWER DD
Artesia, NM 88210

Budget Bureau No. 42-21425
30-015-24838

APPLICATION FOR PERMIT TO DRILL, DEEPEN, OR PLUG BACK

a. TYPE OF WORK
DRILL ☒ DEEPEN ☐ PLUG BACK ☐

b. TYPE OF WELL
OIL WELL ☒ GAS WELL ☐ OTHER ☐ MULTIPLE ZONE ☐

2. NAME OF OPERATOR
Exxon Corporation

3. ADDRESS OF OPERATOR
P. O. Box 1600, Midland, Texas

4. LOCATION OF WELL (Report location clearly and in accordance with any State requirements.)
At surface 1980' FWL and 1392.3' ENL of Section
At proposed prod. zone

14. DISTANCE IN MILES AND DIRECTION FROM NEAREST TOWN OR POST OFFICE
8 miles N of Carlsbad

15. DISTANCE FROM PROPOSED LOCATION TO NEAREST PROPERTY OR LEASE LINE, FT.
(Also to nearest drig. unit line, if any)
660' 460'

16. NO. OF ACRES IN LEASE
108.25

17. NO. OF ACRES ASSIGNED TO THIS WELL
40

18. DISTANCE FROM PROPOSED LOCATION TO NEAREST WELL, DRILLING, COMPLETED, OR APPLIED FOR, ON THIS LEASE, FT.
1520' S to #.3

19. PROPOSED DEPTH
6100'

20. ROTARY OR CABLE TOOLS
Rotary

21. ELEVATIONS (Show whether DF, RT, GR, etc.)
3197' GR

22. APPROX. DATE WORK WILL START
2nd Qtr. 1984

RECEIVED BY
APR 16 1984
O.C.D.
ARTESIA, OFFICE

ut. F

5. LEASE DESIGNATION AND SERIAL NO.
NM-40256

6. IF INDIAN, ALLOTTEE OR TRIBE NAME

7. UNIT AGREEMENT NAME

8. FARM OR LEASE NAME
Stott Federal

9. WELL NO.
2

10. FIELD AND POOL, OR WILDCAT
E. Avalon

11. SEC., T., R., M., OR BLM. AND SURVEY OR AREA
Undesig. - Bone Springs

12. COUNTY OR PARISH
Eddy

13. STATE
NM


PROPOSED CASING AND CEMENTING PROGRAM

SIZE OF HOLE	SIZE OF CASING	WEIGHT PER FOOT	SETTING DEPTH	QUANTITY OF CEMENT
26"	20"	94	40	25 sx Redimix-TOC Surface
17 1/2"	13 3/8"	48	600	350 sx - TOC Surface
11"	8 5/8"	24	2500	600 sx - TOC Surface
7 7/8"	5 1/2"	14, 15.5 and 17	6100	700 sx - TOC - Tie into int casing.

recommended to change well name, lease number and number of acres in lease. Attached is a corrected plat. A Designation of Operator from Liberty Petroleum will be sent separately.

Was Burton Flat "B" Fed #6
NM-46275

Post a No.
DD-107/BK.
4-20-84

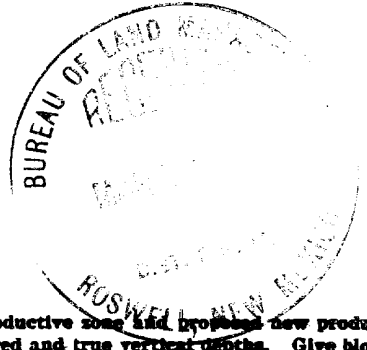

IN ABOVE SPACE DESCRIBE PROPOSED PROGRAM: If proposal is to deepen or plug back, give data on present productive zone and proposed new productive zone. If proposal is to drill or deepen directionally, give pertinent data on subsurface locations and measured and true vertical depths. Give blowout preventer program, if any.

14. SIGNED Melba Kripling TITLE Unit Head DATE 3-19-84
(This space for Federal or State office use)

PERMIT NO. _____ APPROVAL DATE _____

APPROVED BY Long, Sgt. Paul TITLE District Engineer DATE APR 13 1984
CONDITIONS OF APPROVAL, IF ANY:

APPROVAL SUBJECT TO
GENERAL REQUIREMENTS AND
SPECIAL STIPULATIONS
ATTACHED

Exxon Lse. No. _____ NEW MEXICO OIL CONSERVATION COMMISSIC
State Lse. No. _____ WELL LOCATION AND ACREAGE DEDICATION PLAT
Federal Lse. No. _____ All distances must be from the outer boundaries of the Section.

Form C-102
Supersedes C-128
Effective 1-1-65


Operator Exxon Corporation		Lease Stott Federal		Well No. 2	
Unit Letter Lot 6 ^{W.F.}	Section 1	Township 21S	Range 27E	County Eddy	
Actual Footage Location of Well: 1392.3 feet from the NORTH line and 1980 feet from the West line					
Ground Level Elev. 3197	Producing Formation Bone Springs	Pool E. Avalon	Dedicated Acreage: 40 Acres		

1. Outline the acreage dedicated to the subject well by colored pencil or hachure marks on the plat below.
2. If more than one lease is dedicated to the well, outline each and identify the ownership thereof (both as to working interest and royalty).
3. If more than one lease of different ownership is dedicated to the well, have the interests of all owners been consolidated by communitization, unitization, force-pooling, etc?

☐ Yes ☐ No If answer is "yes," type of consolidation _____

If answer is "no," list the owners and tract descriptions which have actually been consolidated. (Use reverse side of this form if necessary.) _____

No allowable will be assigned to the well until all interests have been consolidated (by communitization, unitization, forced-pooling, or otherwise) or until a non-standard unit, eliminating such interests, has been approved by the Commission.

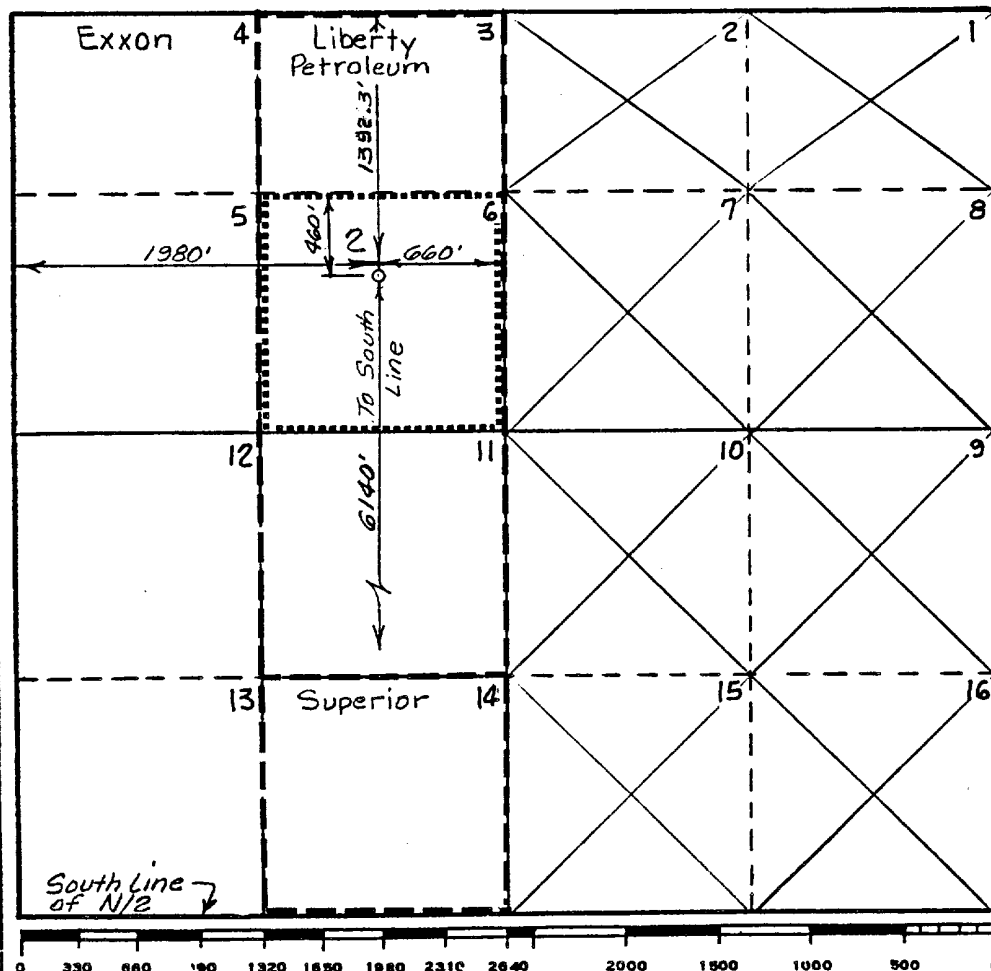

CERTIFICATION

I hereby certify that the information contained herein is true and complete to the best of my knowledge and belief.

Name
Melva Kripling
Position

UNIT HEAD

Company Exxon Corporation
Box 1600 Midland, Texas

Date
3-21-84

I hereby certify that the location shown on this plat was plotted from field notes of actual surveys made by me or under my supervision and that the same is true and correct to the best of my knowledge and belief.

Date Surveyed
3-2-84

Registered Professional Engineer
and/or Land Surveyor

W. J. Pulman
Certificate No.
6157

8 Miles North of Carlsbad, New Mexico

C.E. Sec. File No. WA-8094-E

BLOWOUT PREVENTER SPECIFICATION
EQUIPMENT DESCRIPTION

TYPE II-C

All equipment should be at least 2000 psi WP or higher unless otherwise specified.


1. Bell nipple.
2. Hydril or Shaffer bag type preventer.
3. Ram type pressure operated blowout preventer with blind rams.
4. Flanged spool with one 4-inch and one 2-inch (minimum) outlet.
5. 2-inch (minimum) flanged plug or gate valve.
6. 2-inch by 2-inch by 2-inch (minimum) flanged tee.
7. 4-inch pressure operated gate valve.
8. 4-inch flanged gate or plug valve.
9. Ram type pressure operated blowout preventer with pipe rams.
10. Flanged type casing head with one side outlet (furnished by Exxon).
11. 2-inch threaded (or flanged) plug or gate valve (furnished by Exxon).
Flanged on 5000# WP, threaded on 3000# WP or less.
12. Needle valve (furnished by Exxon).
13. 2-inch nipple (furnished by Exxon).
14. Tapped bull plug (furnished by Exxon).
15. 4-inch flanged spacer spool.
16. 4-inch by 2-inch by 2-inch by 2-inch flanged cross.
17. 2-inch flanged plug or gate valve.
18. 2-inch flanged adjustable choke.
19. 2-inch threaded flange.
20. 2-inch XXH nipple.
21. 2-inch forged steel 90° Ell.
22. Cameron (or equal.) threaded pressure gage.
23. Threaded flange.

35. 2-inch flanged tee.
36. 3-inch (minimum) hose. (Furnished by Exxon).
37. Trip tank. (Furnished by Exxon).
38. 2-inch flanged plug or gate valve.
39. 2-1/2-inch pipe, 300' to pit, anchored.
40. 2-1/2-inch SE valve.
41. 2-1/2-inch line to steel pit or separator.

NOTES:

1. Items 3, 4 and 9 may be replaced with double ram type preventer with side outlets between the rams.
2. The two valves next to the stack on the fill and kill line to be closed unless drill string is being pulled.
3. Kill line is for emergency use only. This connection shall not be used for filling.
4. Replacement pipe rams and blind rams shall be on location at all times.
5. Only type U, LWS and QRC ram type preventers with secondary seals are acceptable for 5000 psi WP and higher BOP stacks.
6. Type E ram-type BOP's with factory modified side outlets may be used on 3000 psi or lower WP BOP stacks.

MIDLAND DRILLING ORGANIZATION BLOWOUT PREVENTER SPECIFICATION TYPE II - C

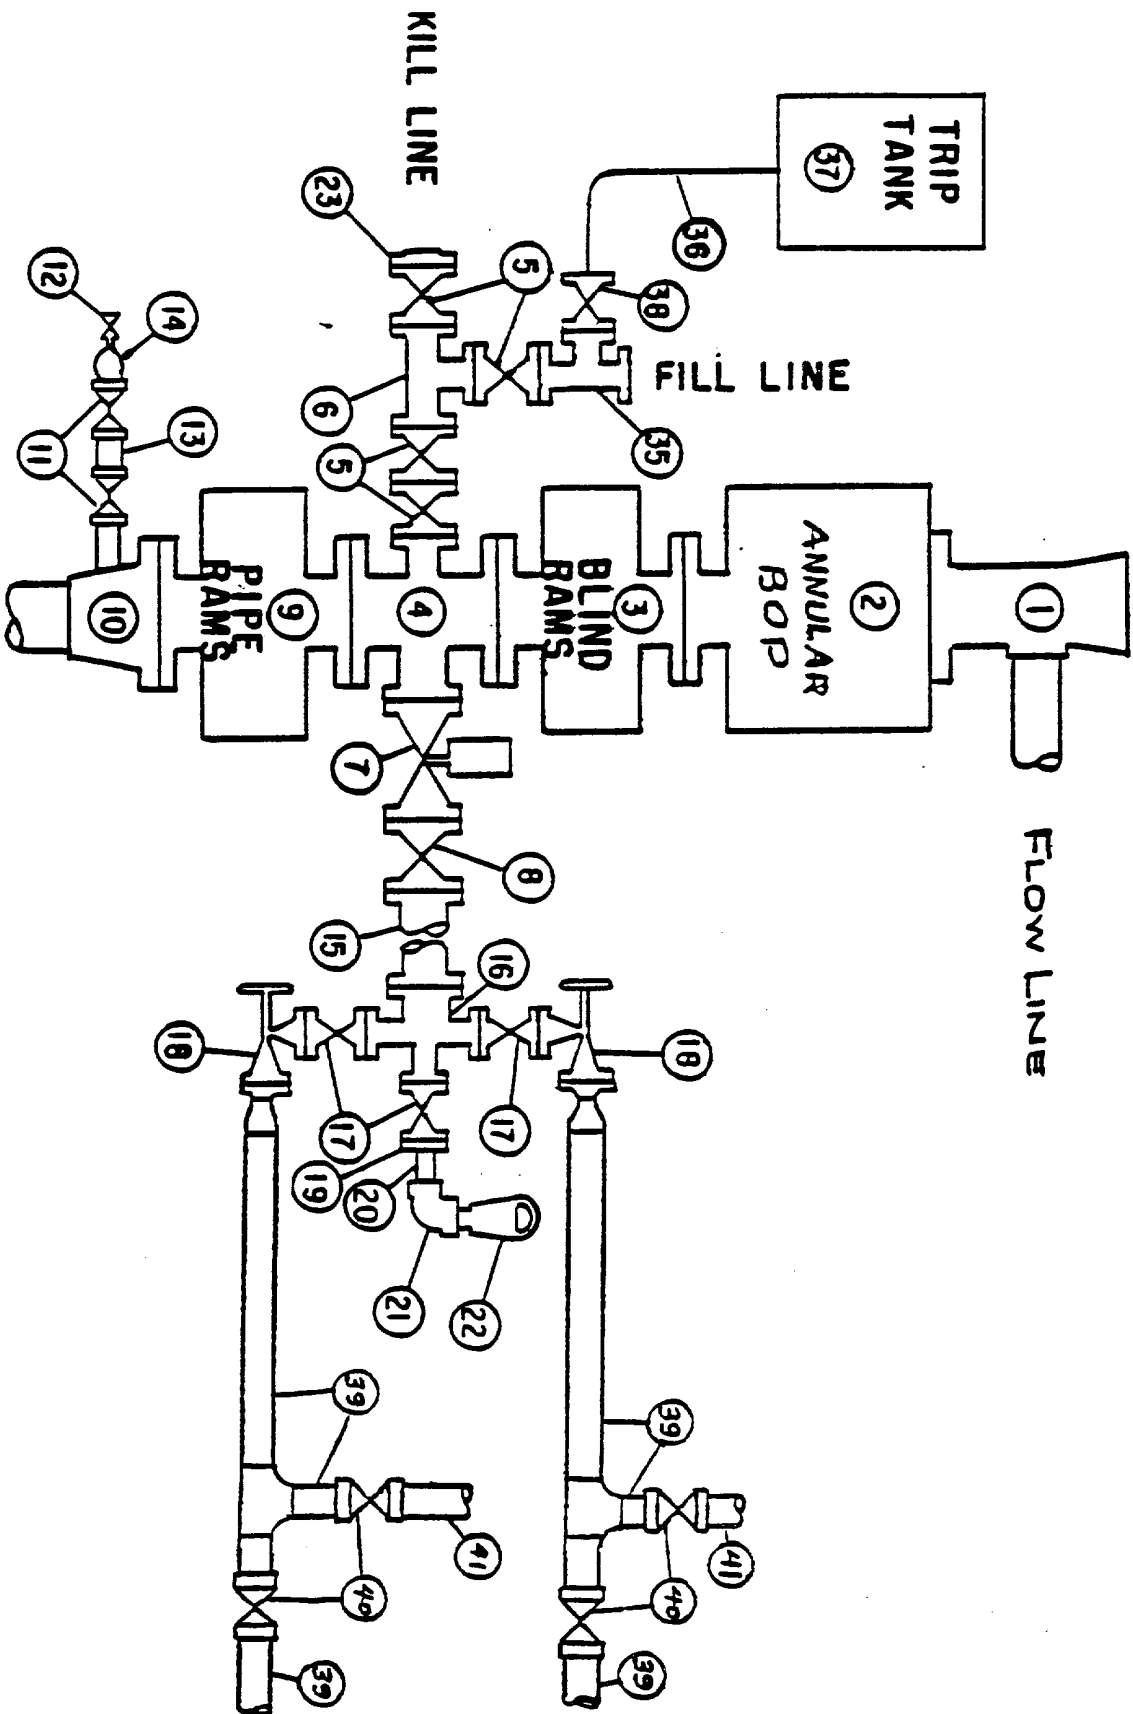

10 POINT PLAN
BURTON FLAT FEDERAL "B" NO. 6
Section 1, 21S, 27E
Eddy County, New Mexico
March 12, 1984

1. The geologic name of the surface formation: Recent

2. The estimated tops of important geologic markers:

Delaware Mt. Grp. : 2500'
Bone Spring : 5000'

3. The estimated depths at which anticipated water, oil, gas, or other mineral bearing formations are expected to occur:

Deepest FW : 500'
Oil
Bone Spring : 5000'

4. Proposed casing program:

<u>STRING</u>	<u>SIZE</u>	<u>WEIGHT/GRADE</u>	<u>CONDITION</u>	<u>DEPTH INTERVAL</u>
Conductor	20"	94#/H-40	New	0- 40'
Surface	13-3/8"	48#/K-55	New	0- 600'
Intermediate	8-5/8"	24#/K-55	New	0-2500'
Production	5-1/2"	14#&15.5#,17#/K-55	New	0-6100'

5. Minimum specifications for pressure control equipment:

- A. Wellhead equipment - Threaded type, 2000 psi WP for 13-3/8" x 8-5/8" x 5-1/2" casing program with 2-7/8" tubing hanger.
- B. Blowout preventers - Refer to attached drawings and lists of equipment titled "Type II-C" for description of BOP stacks and choke manifold.
- C. BOP control unit - Unit will be hydraulically operated and have at least two control stations.
- D. Testing - Upon installation, the Type II-C BOP's for the 13-3/8" surface casing and the 8-5/8" intermediate casing will be tested to a low pressure (200-300 psi) and to a high pressure of 2000 psi. Casing rams will be body tested in a like manner. An operational test of the blowout preventers will be performed on each round trip, (but not more than once each day); the annular and pipe rams preventers will be closed on drill pipe and the blind rams will be closed while pipe is out of the hole.

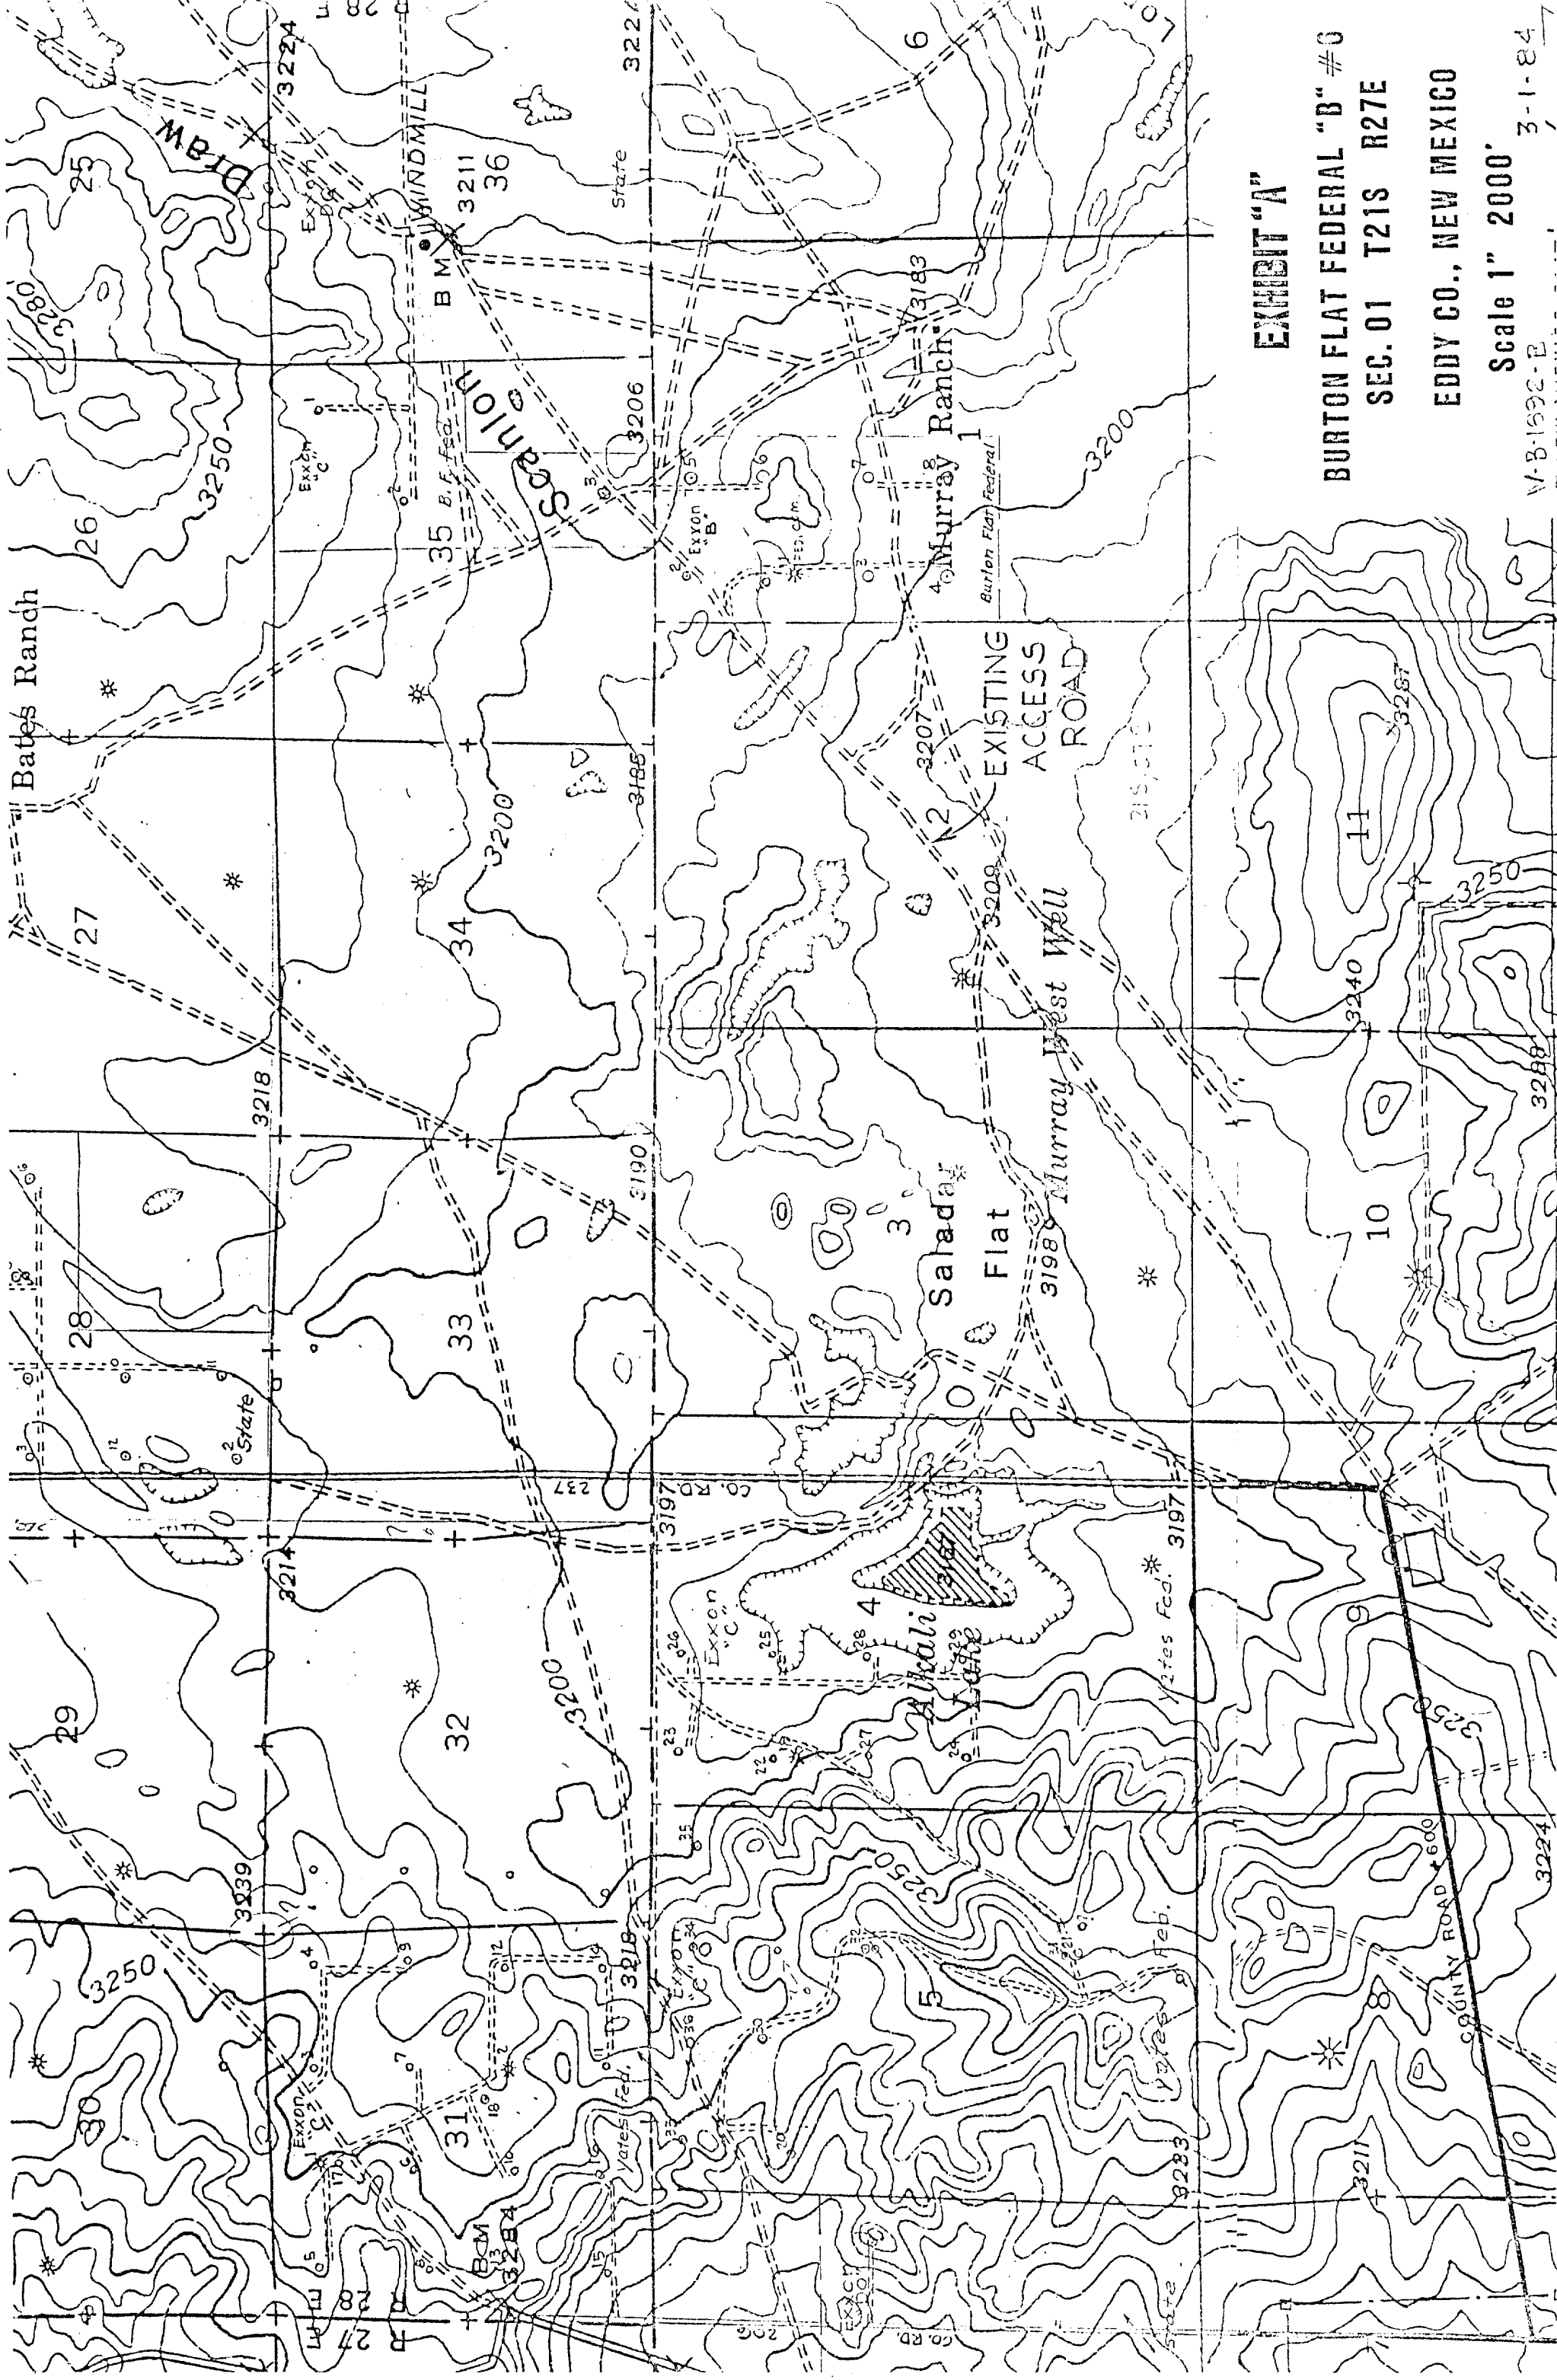


EXHIBIT "A"

BURTON FLAT FEDERAL "B" #0

SEC. 01 T21S R27E

EDDY CO., NEW MEXICO


Scale 1" 2000'

V-B-1992-E

3-1-84

The site plan shows a rectangular layout with several buildings and equipment. Key features include:

- Buildings:**
 - LOG. UNIT:** Located on the left side, measuring 130' x 20'.
 - TRAILER:** Located at the top left, measuring 145' x 20'.
 - TRAILER:** Located at the top right, measuring 145' x 20'.
 - FRML. EQUIP.:** Located in the center, measuring 140' x 40'.
 - MUD PITS:** Located below the FRML. EQUIP., measuring 140' x 40'.
 - TRASH:** Located on the right side, measuring 140' x 40'.
- Equipment:**
 - PIPE:** Located in the center, measuring 130' x 20'.
 - RACK:** Located in the center, measuring 130' x 20'.
- Other Features:**
 - RESERVE PIT:** Located at the bottom, measuring 120' x 120' x 6' DEEP.
 - Orientation:** A north arrow is located at the bottom right, pointing towards the top right.
 - Grid Lines:** The plan is divided into sections by grid lines labeled A, B, and C.

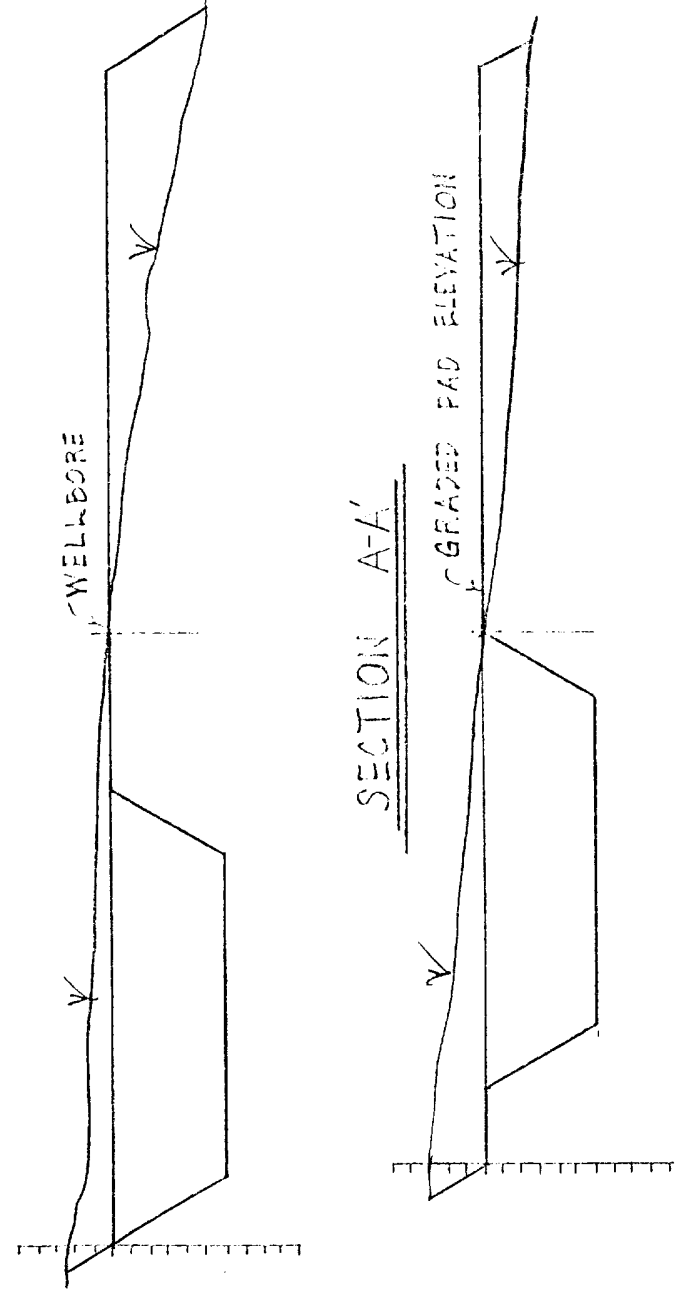

CROSS SECTIONS
SCALE: HORIZONTAL 1"=50'
VERTICAL 1"=10'

BURTON FLAT FEDERAL "B" #6 LOT 6 SEC. 1 T-21-S R-27-E EDDY CO., NEW MEXICO	ENGR. SECTION <u>CIVIL</u>		DATE <u>3-6-57</u>	JOB NO.	EXXON COMPANY, U.S.A. (a division of Exxon Corporation) PRODUCTION DEPARTMENT EXHIBIT "B"	FILE NO. WB-1989-E
	DRAWN <u>M.H.</u>	REVISED	SCALE <u>1"=50'</u>			
CHECKED	APPROVED					

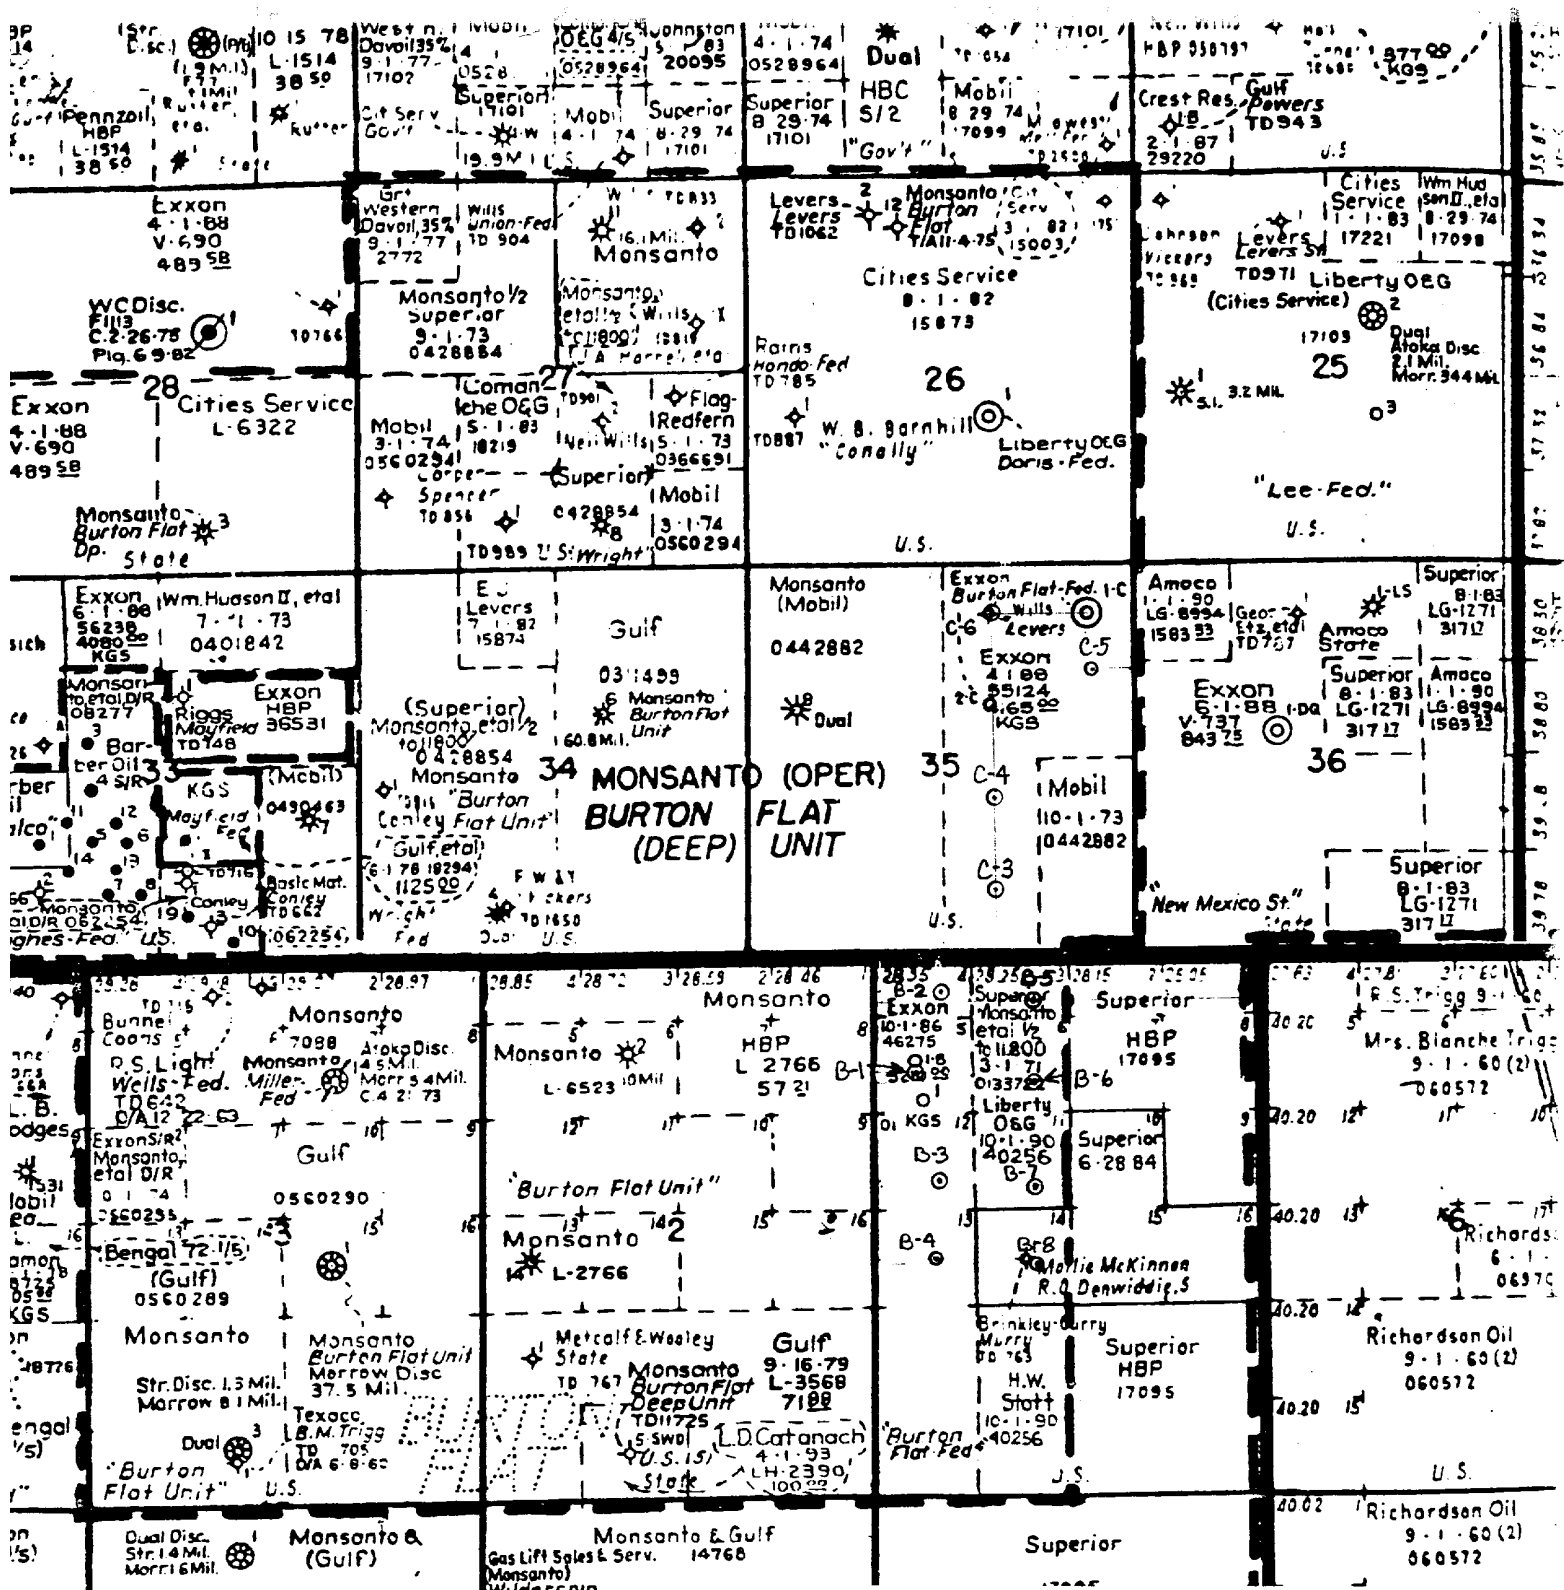


EXHIBIT "C"

BURTON FLAT FEDERAL "B" & "C"

SEC. 01, T21S, R27E; SEC. 35, T20S, R27E

EDDY CO., NEW MEXICO

Scale 1" 1/2' mile

2-1-91