


BIG EDDY UNIT # 91
 150' FNL ± 1600 FWL Sec. 5 T215, R30E
 DRILLING ISLAND

SDS 5/14/84

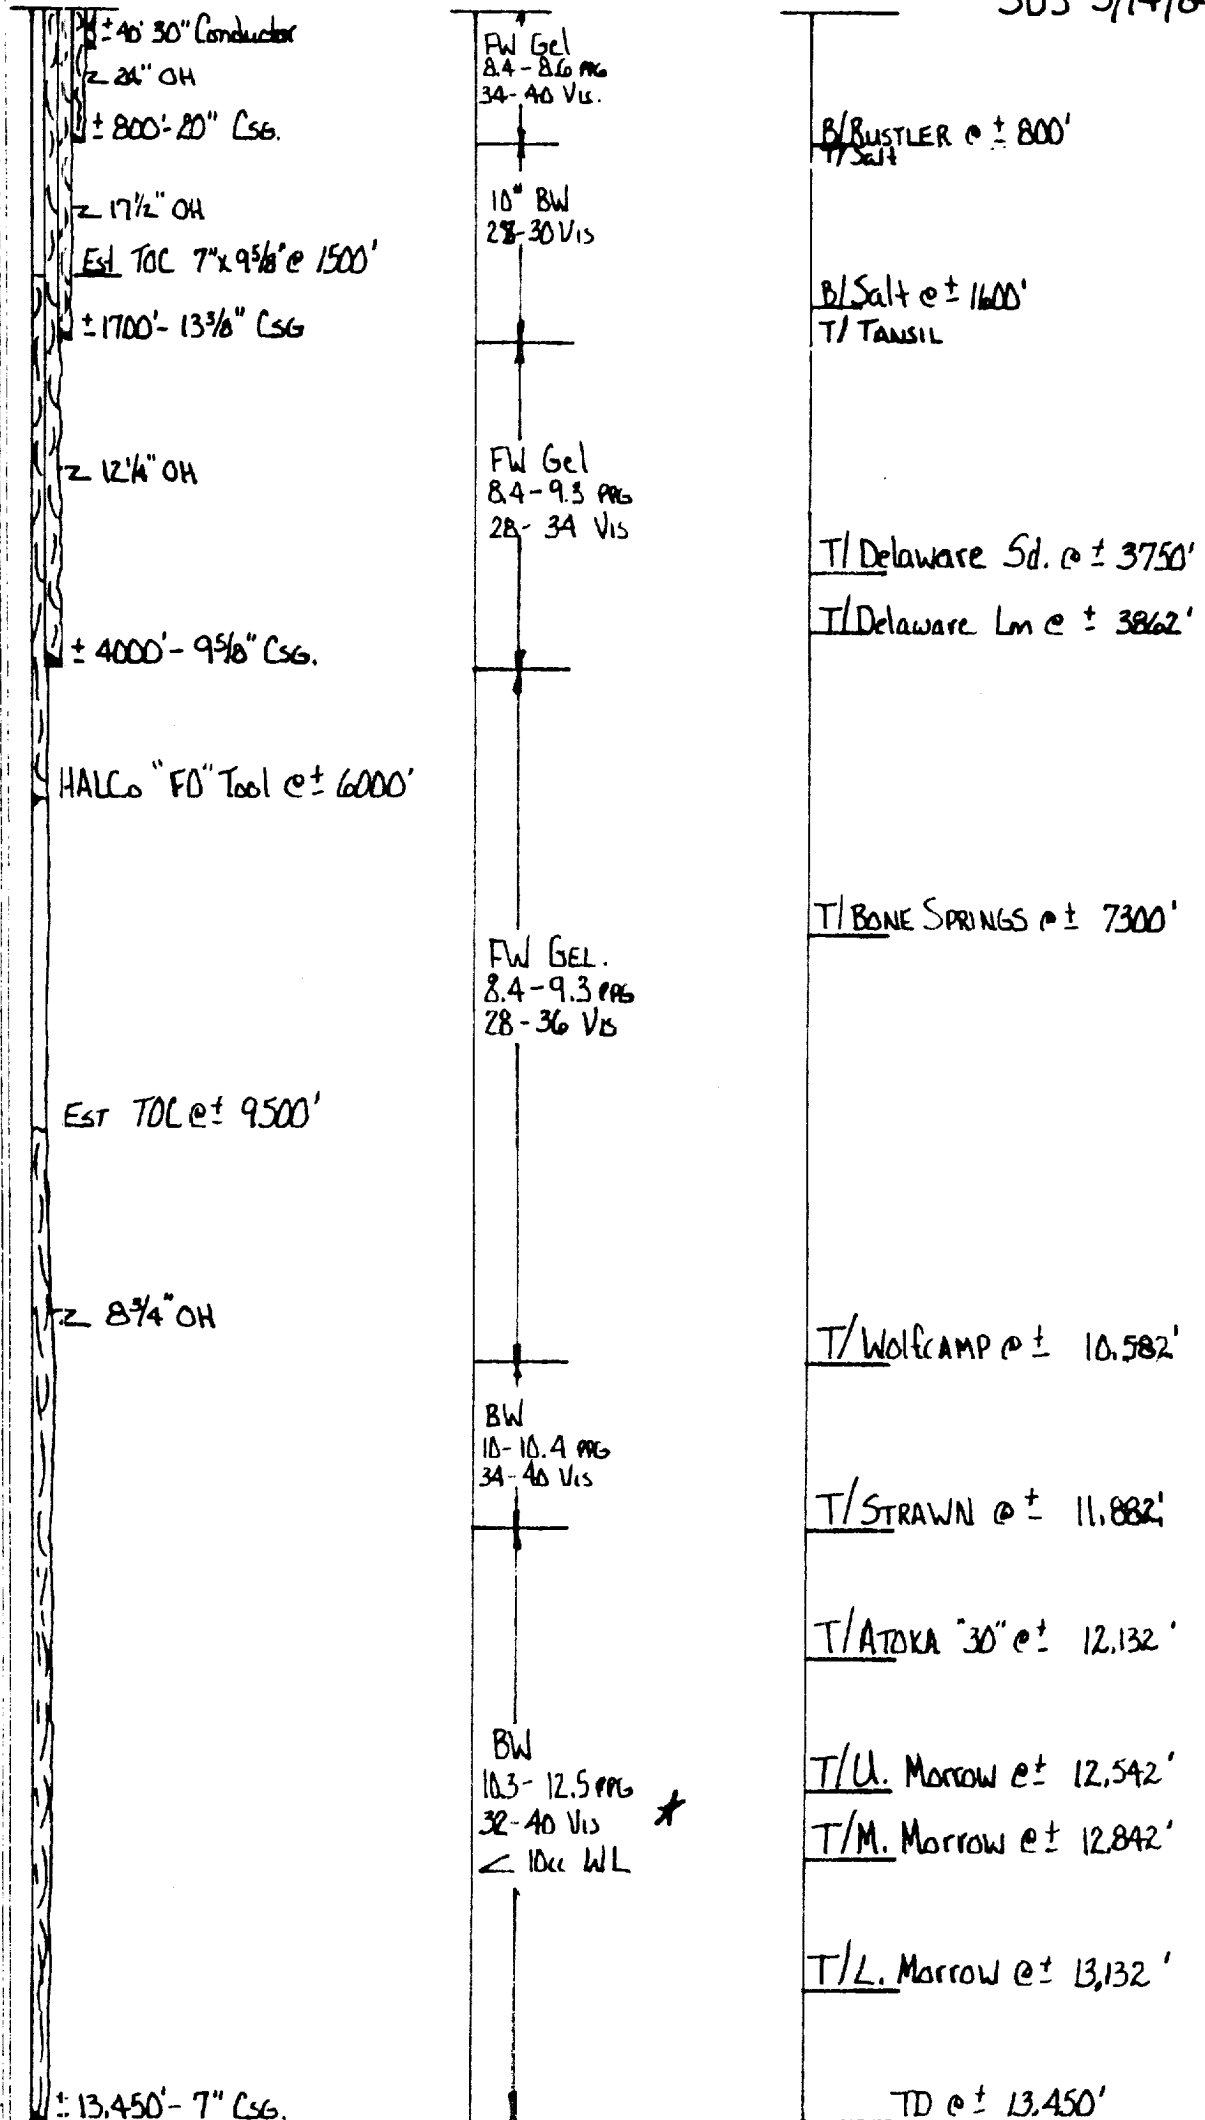

* AT T/Morrow ± 12,460', 3-4% KCl should be added to system.