

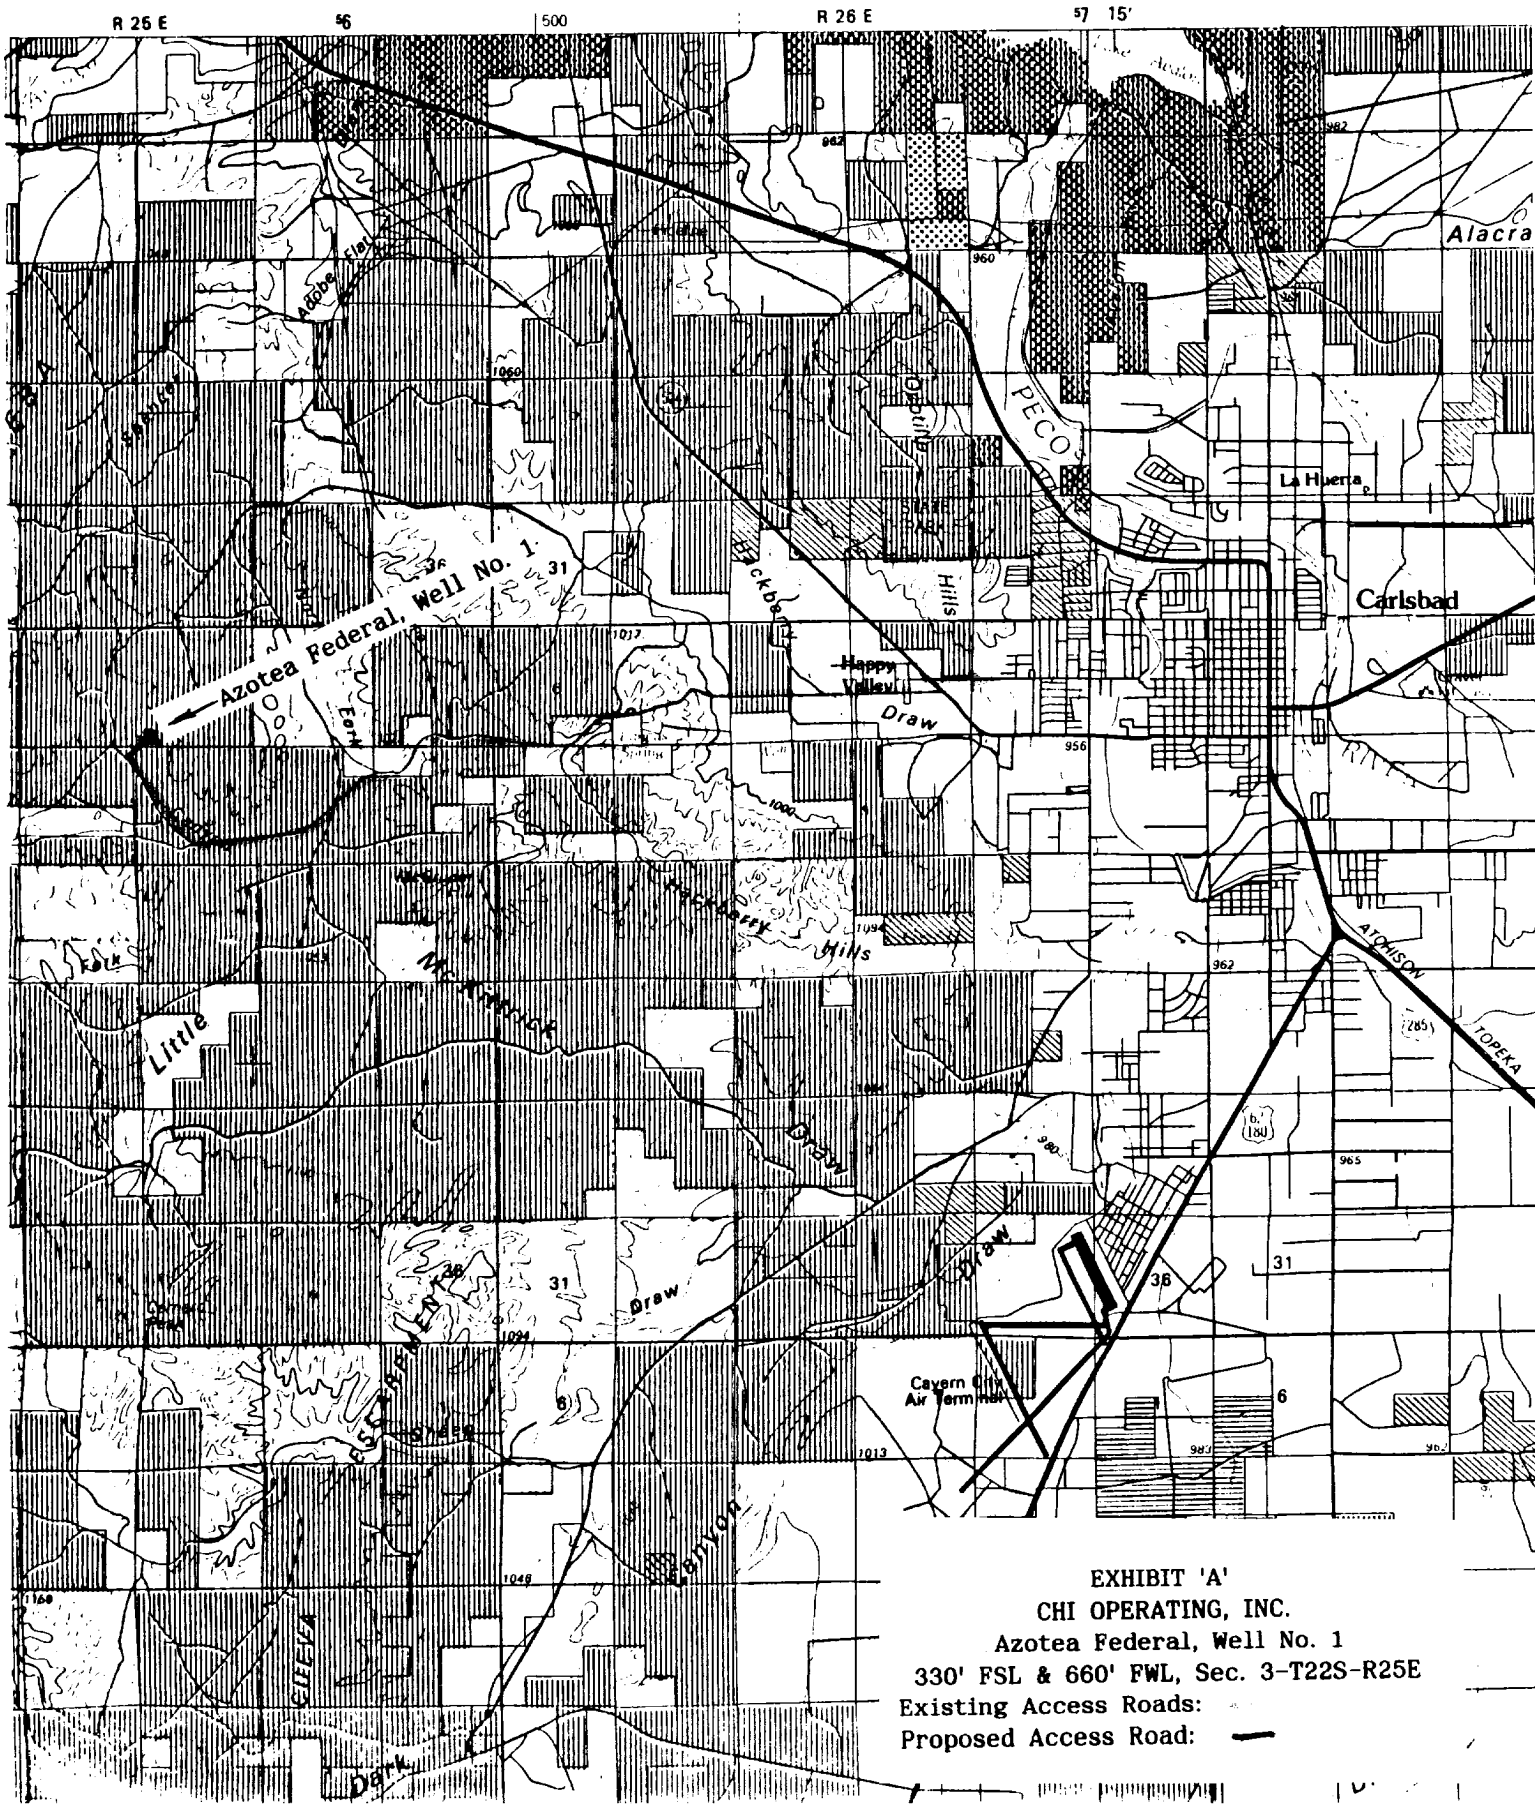


EXHIBIT 'A'
CHI OPERATING, INC.
Azotea Federal, Well No. 1
330' FSL & 660' FWL, Sec. 3-T22S-R25E
Existing Access Roads:
Proposed Access Road: —