

SF-23

Ck'd SLO

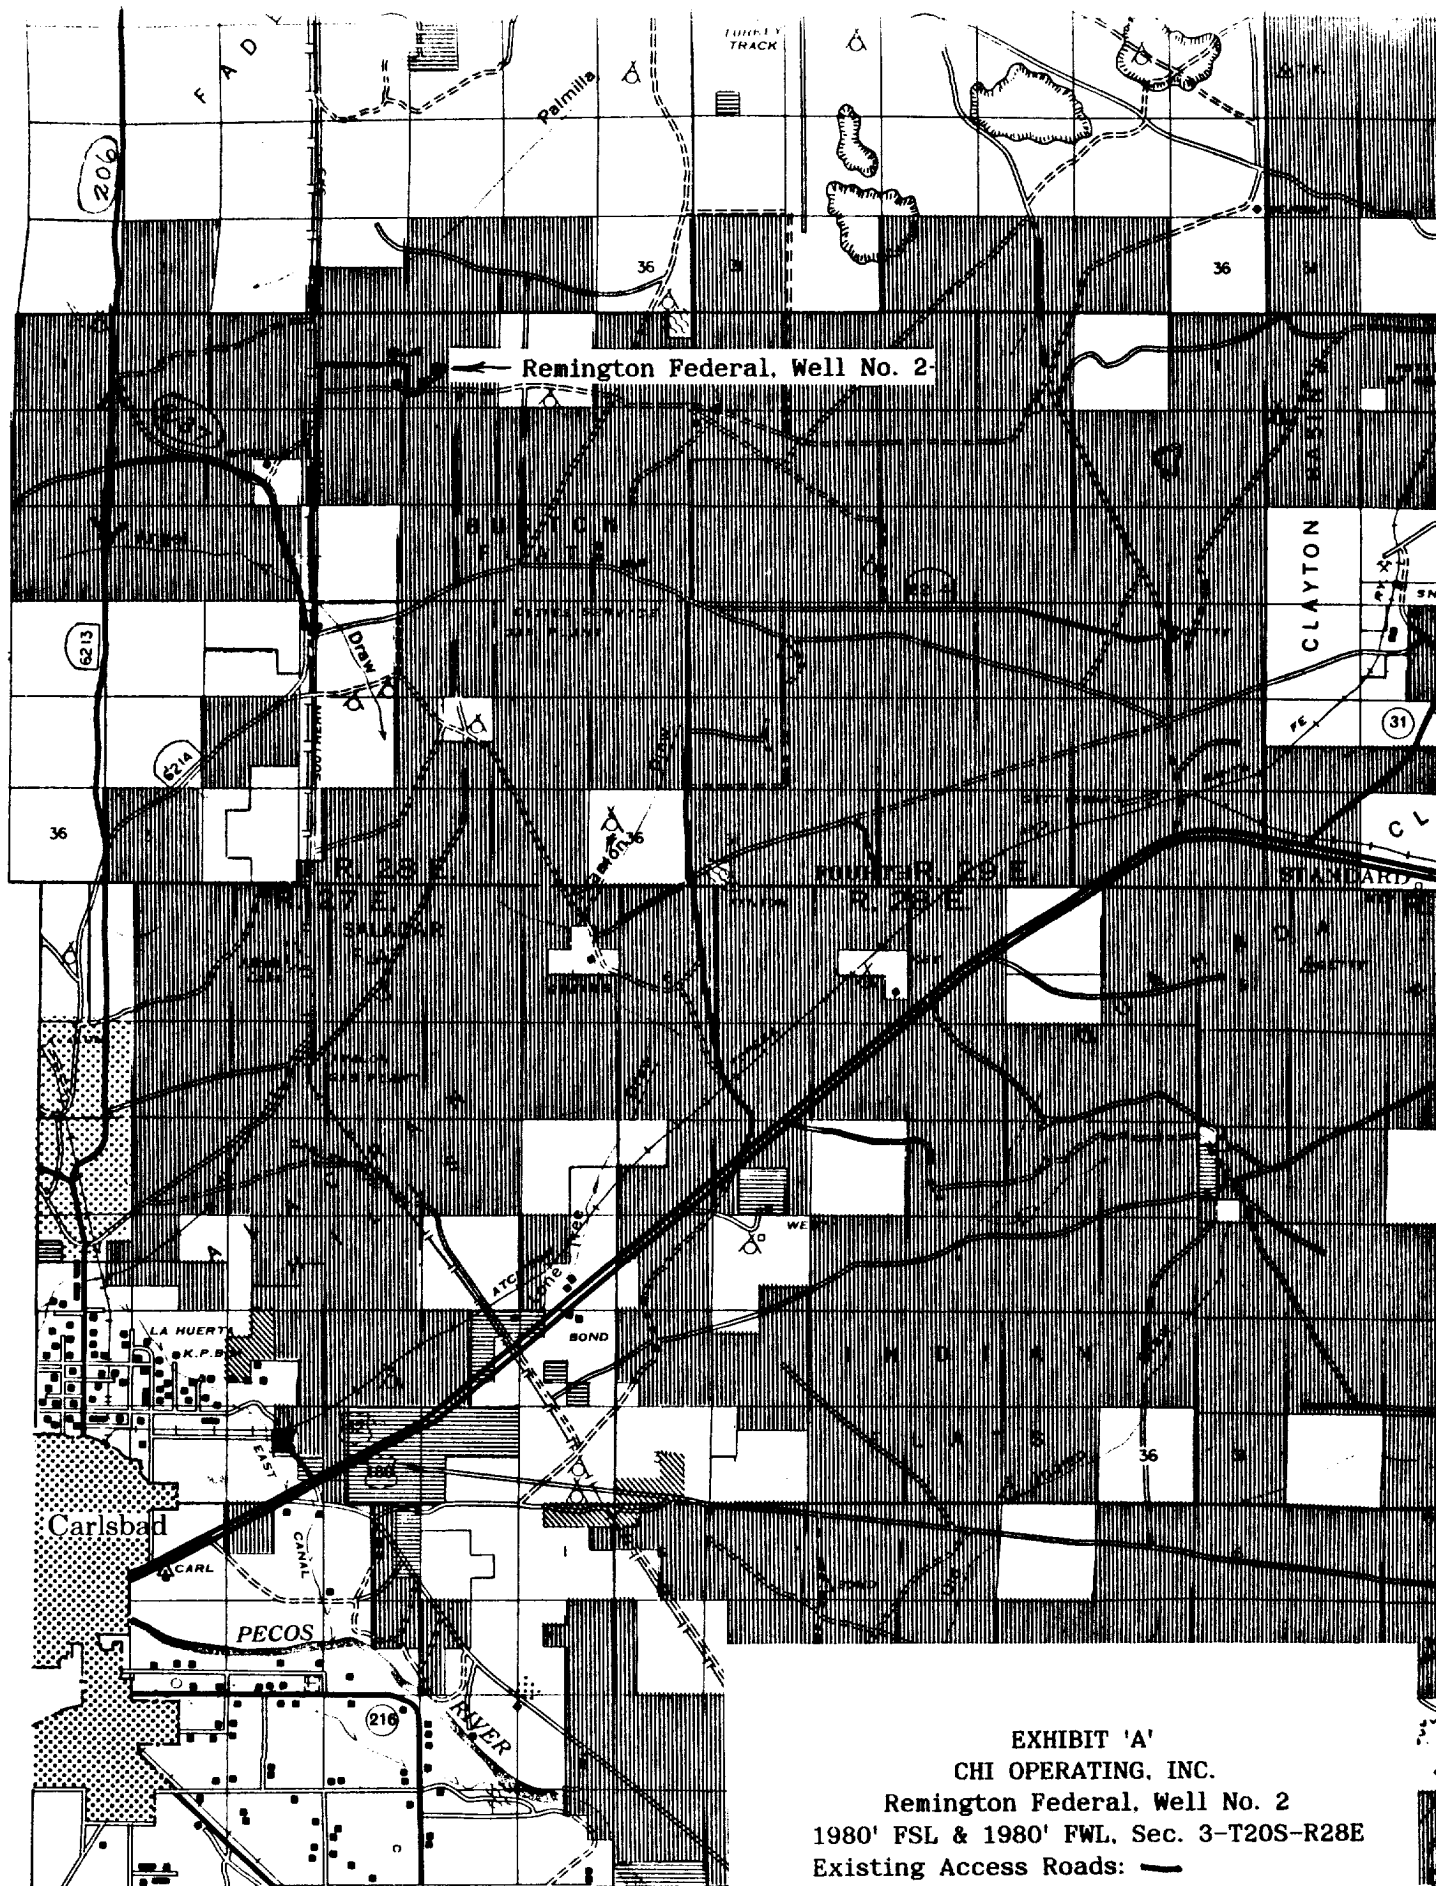


EXHIBIT 'A'
 CHI OPERATING, INC.
 Remington Federal, Well No. 2
 1980' FSL & 1980' FWL, Sec. 3-T20S-R28E
 Existing Access Roads: —
 Proposed Access Road: - - -

SCALE: 1/2" = 1 MILE