


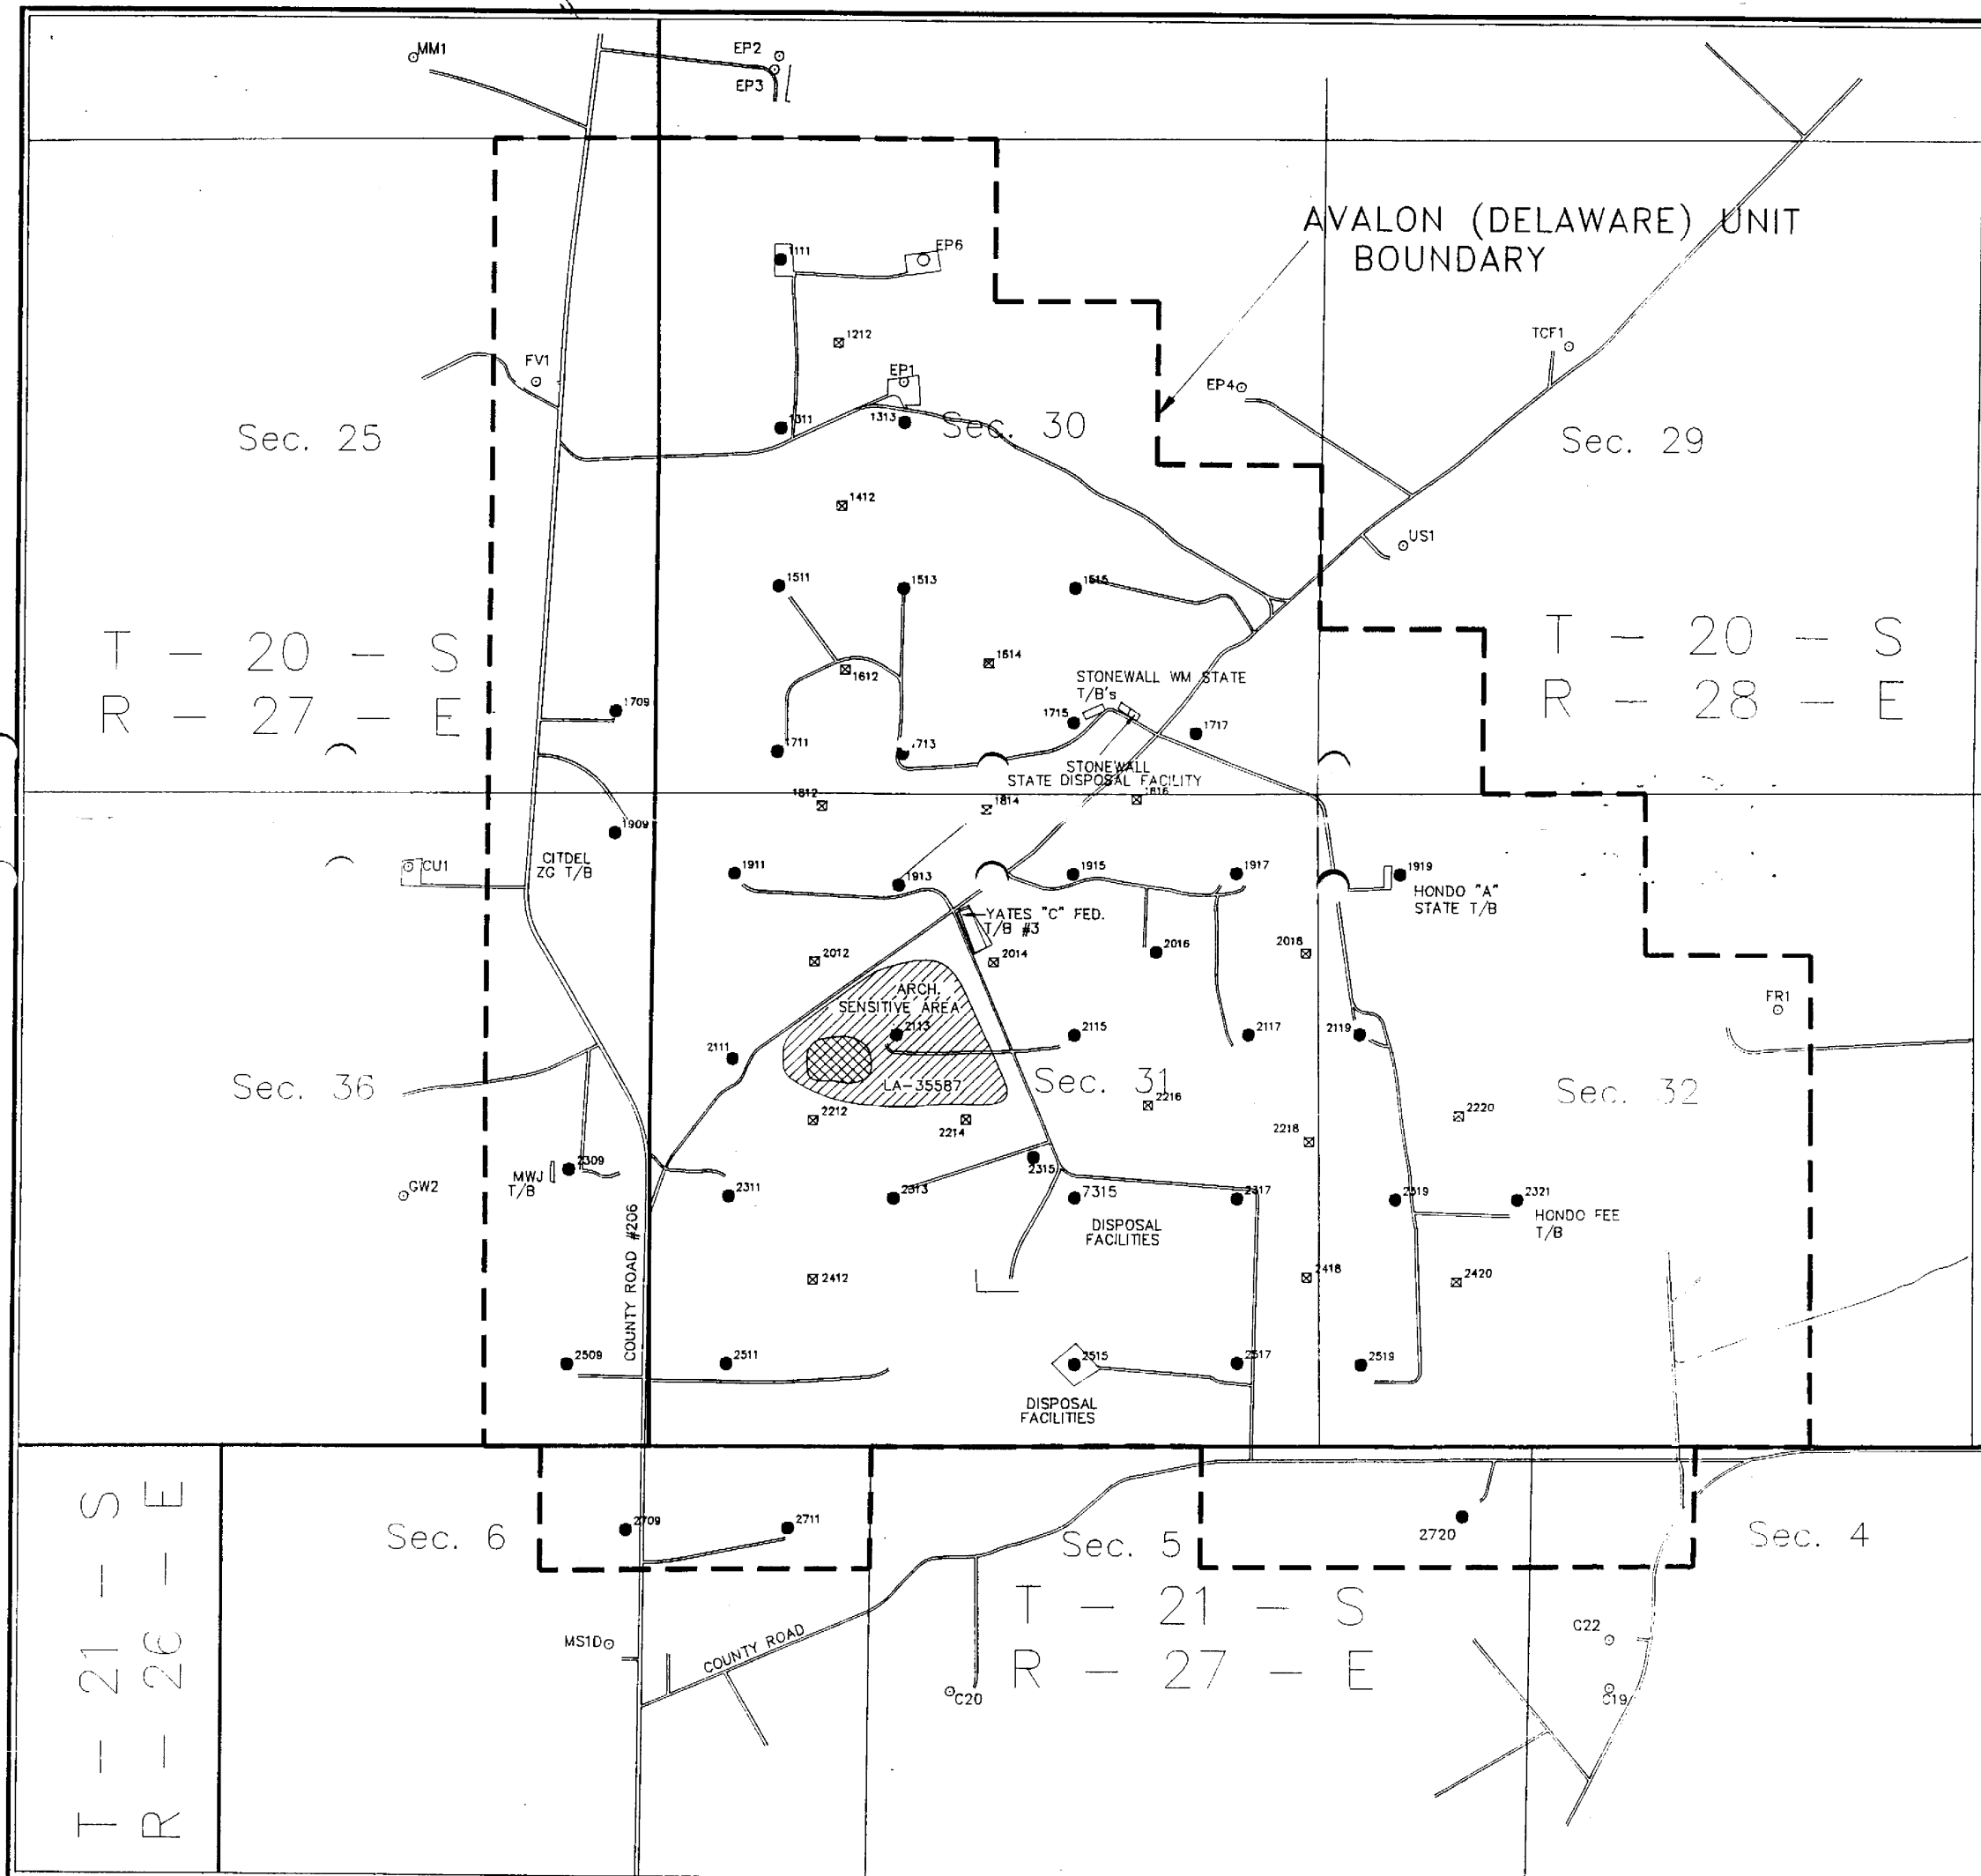

ATTACHMENT 1

IF WELL IS PRODUCED PRIOR TO BEING USED FOR INJECTION, A TEMPORARY FLOWLINE (2 7/8" STEEL) WILL BE LAID ON THE SURFACE AS SHOWN. THIS TEMPORARY FLOWLINE WILL BE ROUTED ALONG EXISTING RIGHT-OF-WAY BETWEEN WELL NO. 1814 AND WELL NO. 1913, THEREFORE, NO ADDITIONAL SURFACE DISTURBANCE WILL OCCUR.

- LEGEND**
- 2121 EXISTING WELL LOCATIONS
 - 2020 PROPOSED WELL LOCATIONS
 - DRY HOLE (NON UNIT)
 - ⊗ GAS WELL (NON UNIT)
 - PROPOSED TEMPORARY FLOWLINE

Attachment "1"

1000 500 0 1000 2000 3000
Plot Scale: 1" = 1000'

EXXON'S AVALON (DELAWARE) UNIT PROPOSED TEMPORARY FLOWLINES AVALON DELAWARE FLD.		EDDY CO., N.M.		EXXON COMPANY, U.S.A. A DIVISION OF EXXON CORPORATION PRODUCTION DEPARTMENT MIDLAND PRODUCTION ORGANIZATION	
DRAWN: M.L. HOSTAS	ENGR. SECTION: SURVEY GROUP	DATE: 8/27/95	SCALE: 1"=1000'	FILE NO.	
CHECKED:	APPROVED:	BY: MEH	DATE: 3/23/95		C02493B