


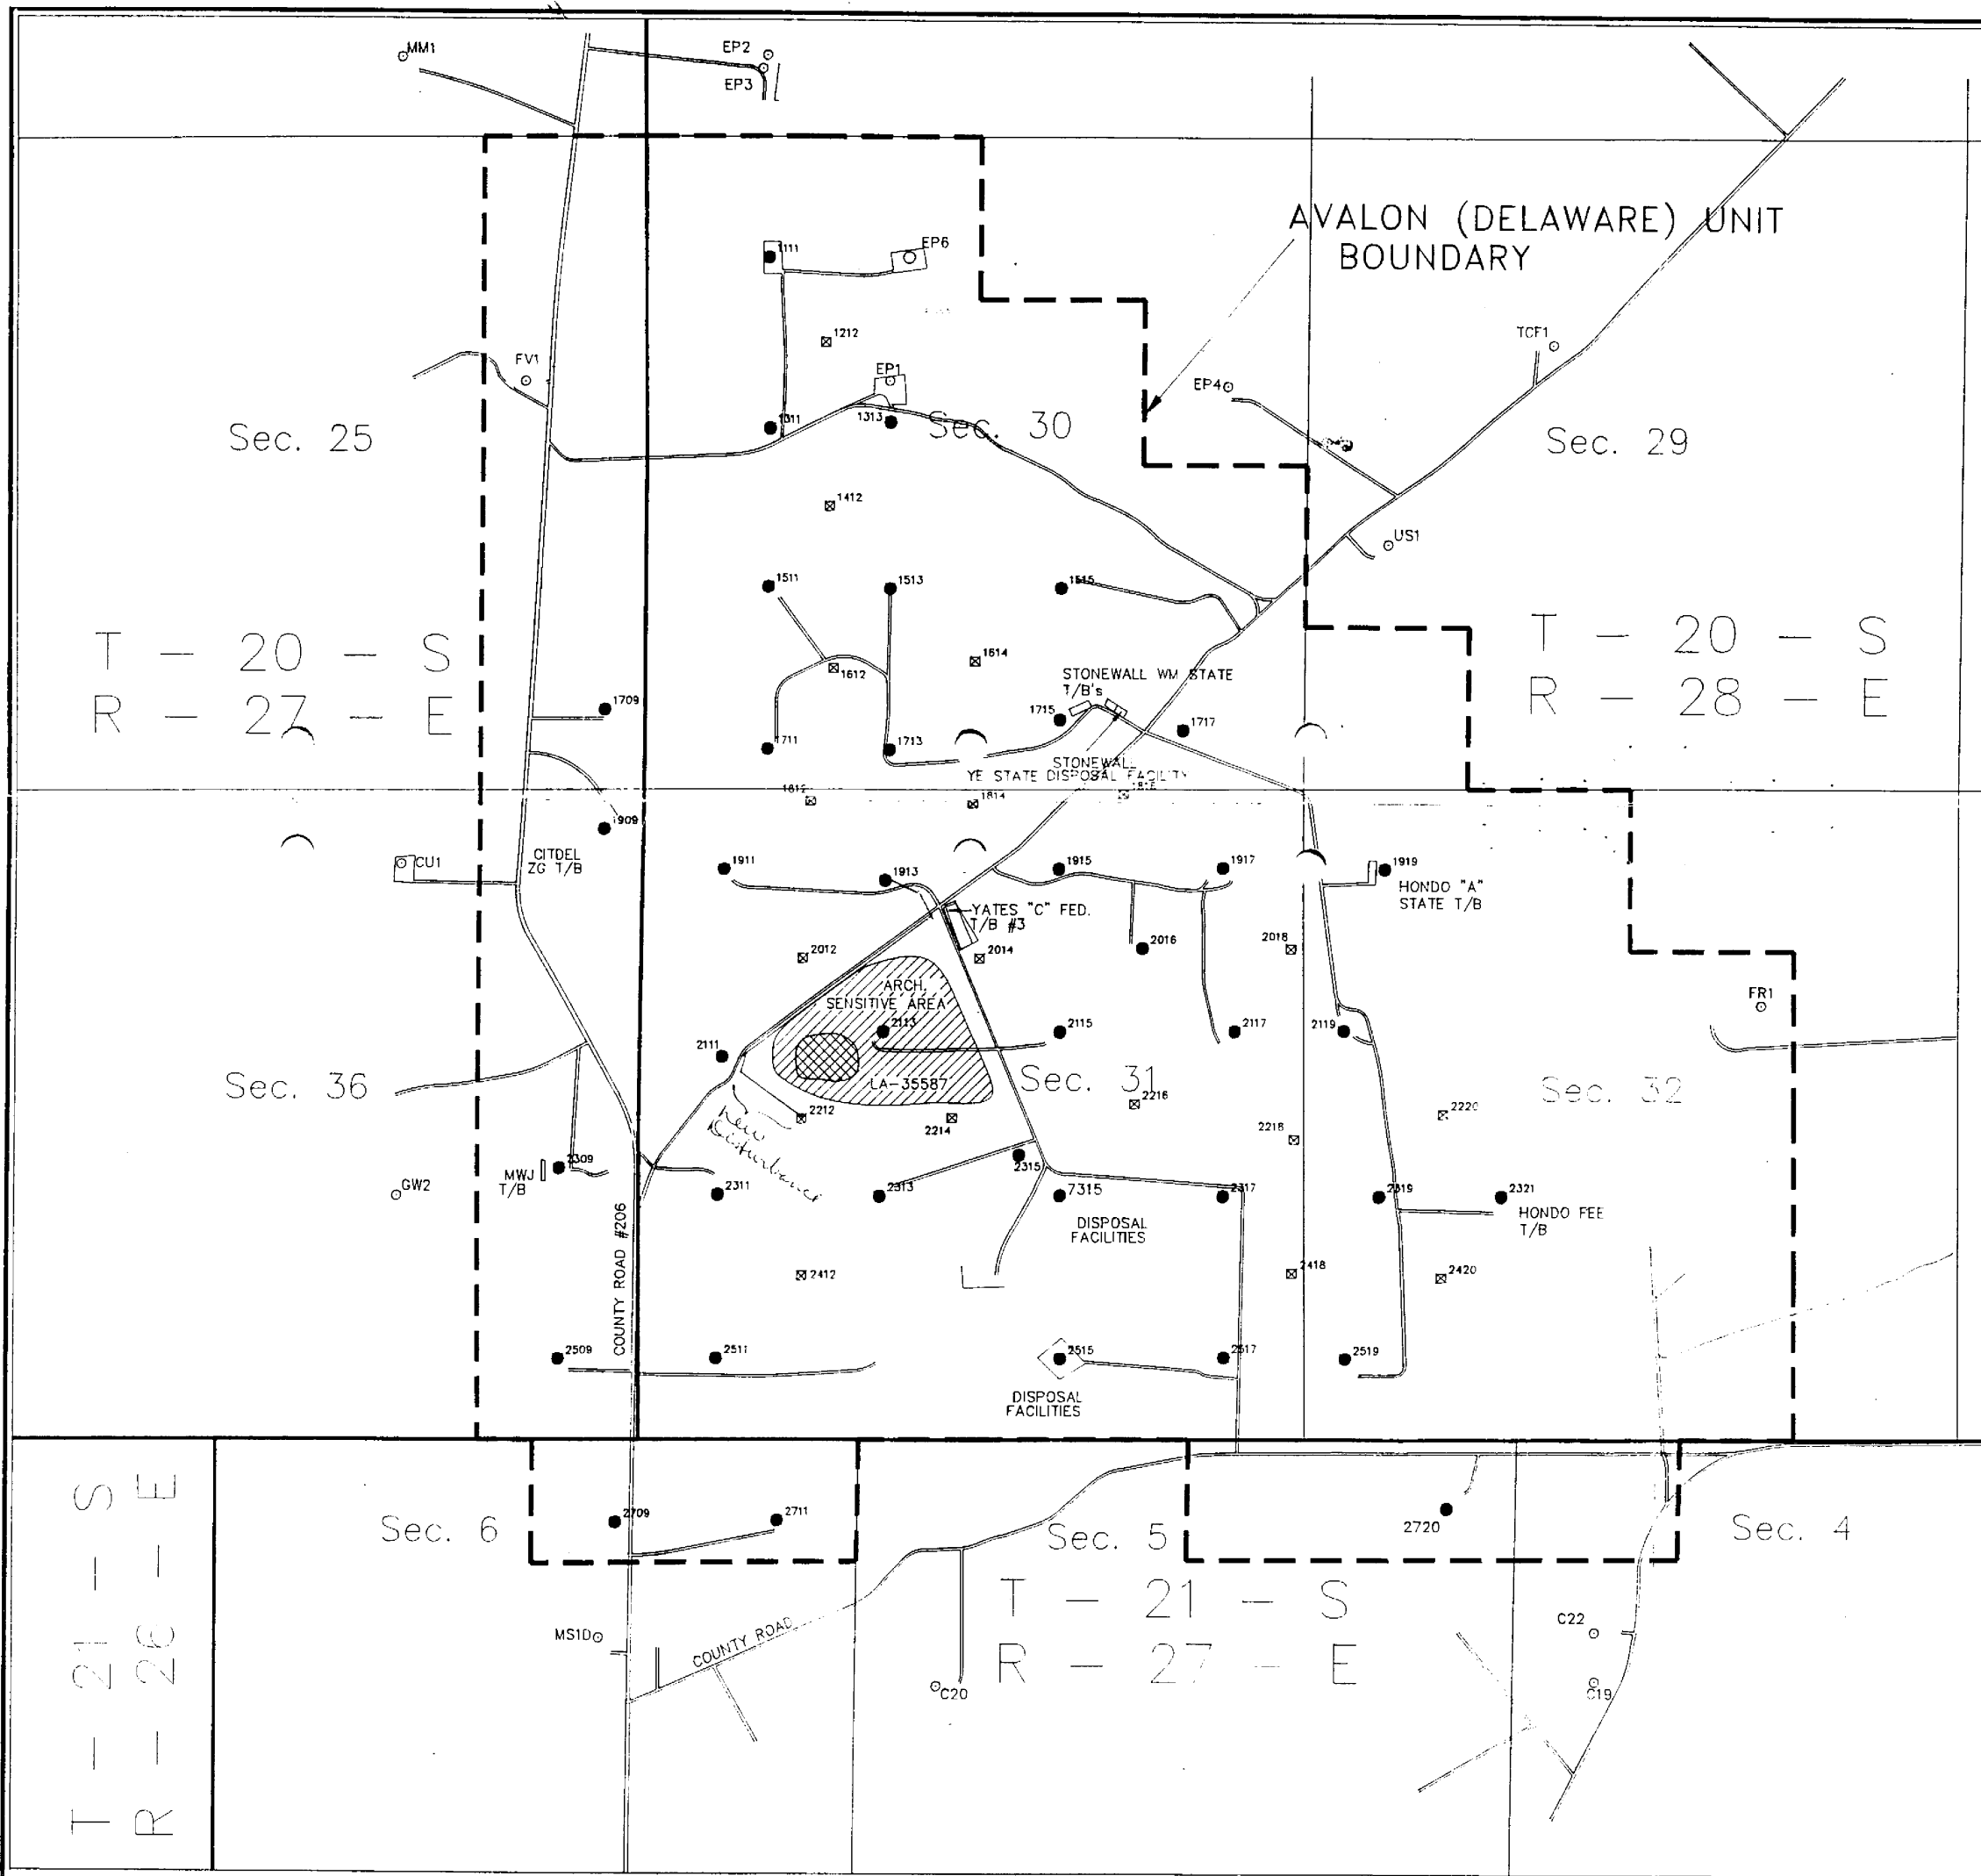

ATTACHMENT 1
IF WELL IS PRODUCED PRIOR TO BEING USED FOR INJECTION, A TEMPORARY FLOWLINE (2 7/8" STEEL) WILL BE LAID ON THE SURFACE AS SHOWN. NO BLADING WILL BE DONE TO MINIMIZE SURFACE DISTURBANCE. LINE WILL BE LAID BETWEEN WELL NO. 212 AND WELL NO. 1913.

- LEGEND
- 2121 EXISTING WELL LOCATIONS
 - ⊠ 2020 PROPOSED WELL LOCATIONS
 - DRY HOLE (NON UNIT)
 - ⊙ GAS WELL (NON UNIT)
 - PROPOSED TEMPORARY FLOWLINE

Attachment "1"

EXXON'S AVALON (DELAWARE) UNIT PROPOSED TEMPORARY FLOWLINES AVALON DELAWARE FLD.		EDDY CO., N.M.		EXXON COMPANY, U.S.A. A DIVISION OF EXXON CORPORATION PRODUCTION DEPARTMENT MIDLAND PRODUCTION ORGANIZATION	
DATE: 5/27/95	SCALE: 1"=1000'	FILE NO:	C02493B		
CHECKED: M.L. HOSTAS	APPROVED: SURVEY GROUP	DATE: 5/27/95	SCALE: 1"=1000'	FILE NO:	C02493B