


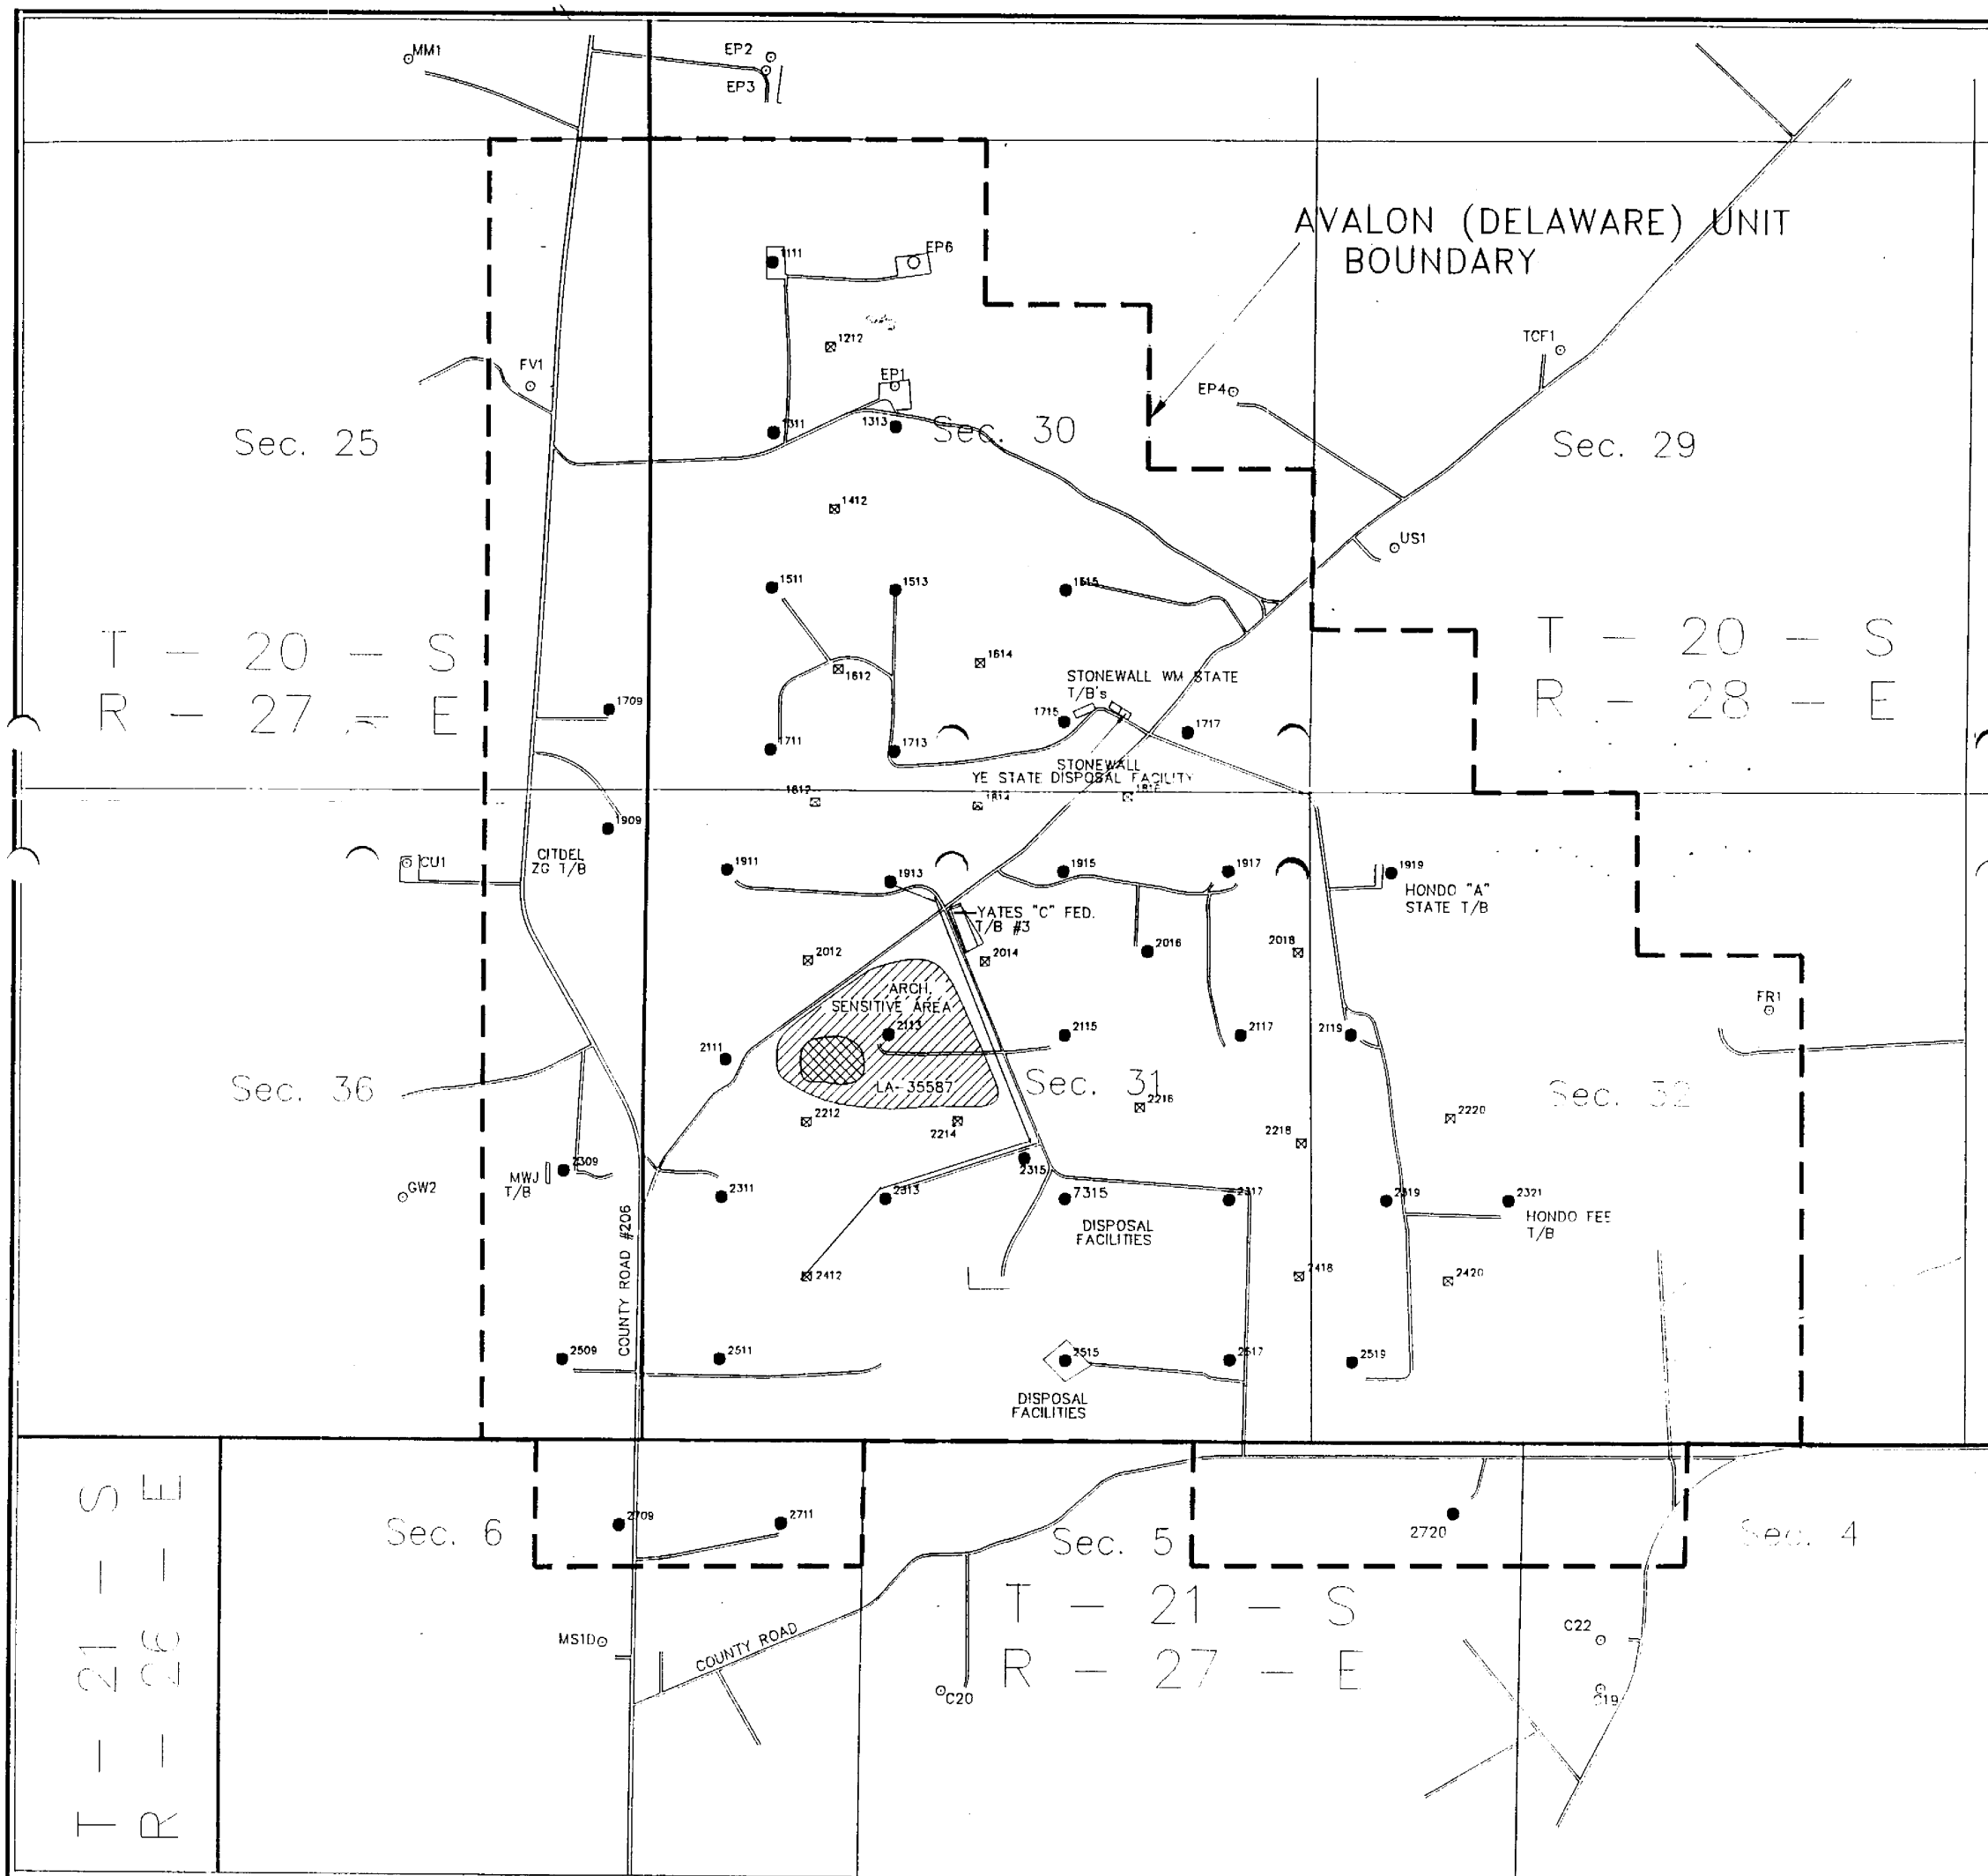

ATTACHMENT 1

IF WELL IS PRODUCED PRIOR TO BEING USED FOR INJECTION, A TEMPORARY FLOWLINE (2 7/8" STEEL) WILL BE LAID ON THE SURFACE AS SHOWN. THIS TEMPORARY FLOWLINE WILL BE ROUTED ALONG EXISTING RIGHT-OF-WAY BETWEEN WELL NO. 2412 AND WELL NO. 1913, THEREFORE, NO ADDITIONAL SURFACE DISTURBANCE WILL OCCUR.

LEGEND

- 2121 EXISTING WELL LOCATIONS
- ⊠ 2020 PROPOSED WELL LOCATIONS
- DRY HOLE (NON UNIT)
- ⊙ GAS WELL (NON UNIT)
- PROPOSED TEMPORARY FLOWLINE

Attachment "1"

EXXON'S AVALON (DELAWARE) UNIT PROPOSED TEMPORARY FLOWLINES AVALON DELAWARE FLD.			EXXON COMPANY, U.S.A. A DIVISION OF EXXON CORPORATION PRODUCTION DEPARTMENT MIDLAND PRODUCTION ORGANIZATION		
DRAWN BY: M.L. POSTAS	ENGR. SECTION: SURVEY GROUP	DATE: 6/21/95	REVISION: 1	SCALE: 1"=1000'	FILE NO: 002493R