


→ BLACKBERRY "31" STAFF #1
 80' FNL & 660' FEL SEC 31. T22S R26E
 EDDY CO N.M.
 PROPOSED PLUGGED WELLBORE

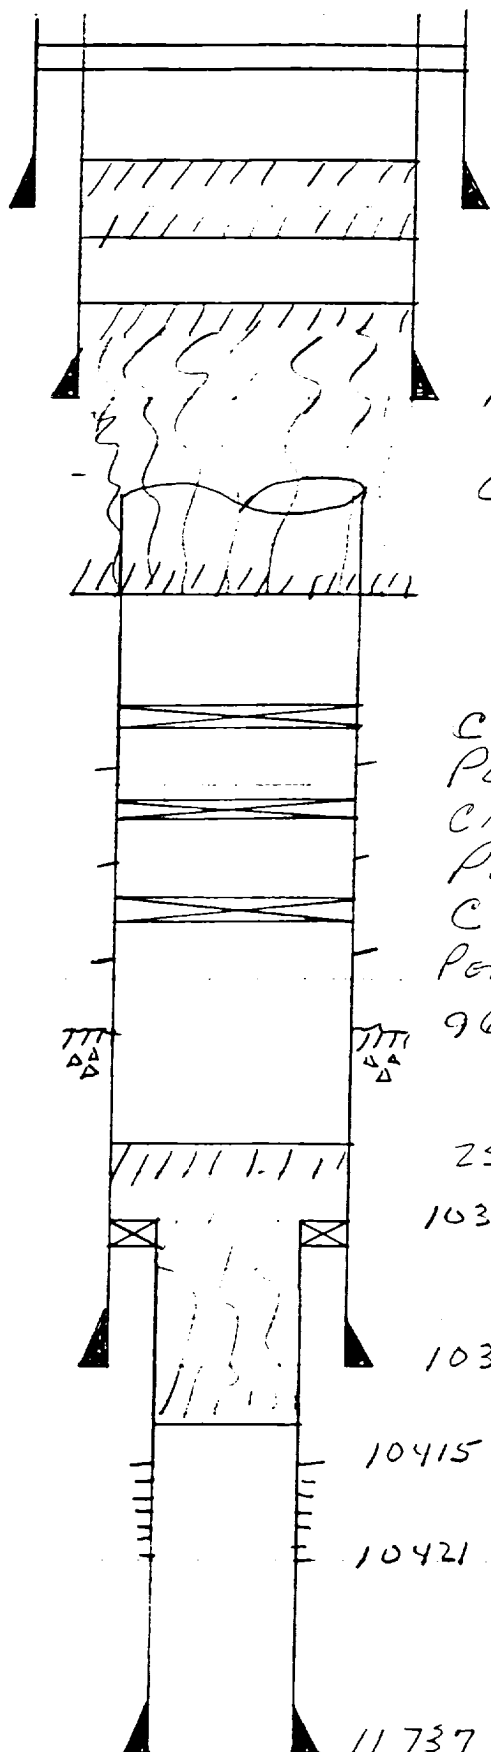

SSK

50 SX CMT PLUG 550-675
 604 16" @ 604

75 SX CMT PLUG 1550-1750
 1612 9 5/8" @ 1612

CUT 7" @ FREE POINT & PULL

CMT RETAINER @ 4750'
 PERF 4 HOLES @ 4800 / SQUEEZE W/ 50 SX
 CMT RETAINER @ 6150
 PERF 4 HOLES @ 6200 / SQUEEZE W/ 50 SX
 CMT RETAIN @ 8400'
 PERF 4 HOLES @ 8440 / SQUEEZE W/ 50 SX
 9600 TOC = 7600 (EST)

25 SX CMT PLUG 10170'-10400'
 10301 TOP 4 1/2" LINER @ 10301

10362 7" @ 10362

PERFS 10415-10421

BASE 4 1/2" LINER @ 11737