

Submit 3 copies

to Appropriate
District Office

State of New Mexico
Energy, Minerals and Natural Resources Department

CISF
DP

Form C-103
Revised 1-1-89

OIL CONSERVATION DIVISION

P.O. Box 2088
Santa Fe, New Mexico 87504 -2088

DISTRICT I

P.O. Box 1980, Hobbs, NM 88240

DISTRICT II

P.O. Drawer DD, Artesia, NM 88210

DISTRICT III

1000 Rio Brazos Rd., Aztec, NM 87410

WELL API NO.

30-015-30899

5. Indicate Type of Lease

STATE ☒

FEE ☐

6. State Oil & Gas Lease No.

K-4529

7. Lease Name or Unit Agreement Name

South Avalon ASZ State Com

8. Well No.

2

9. Pool name or Wildcat

SUNDRY NOTICES AND REPORTS ON WELLS
(DO NOT USE THIS FORM FOR PROPOSALS TO DRILL OR TO DEEPEN OR PLUG BACK TO A
DIFFERENT RESERVOIR. USE "APPLICATION FOR PERMIT"
(FORM C-101) FOR SUCH PROPOSALS.)

1. Type of Well:

OIL

GAS

Well ☒

OTHER

2. Name of Operator

YATES PETROLEUM CORPORATION

3. Address of Operator

105 South Fourth Street Artesia, NM 88210

4. Well Location

Unit Letter L

1650

Feet From The South

Line

660

Feet From The West

Line

Section - 14

Township 21S

Range 26E

NMPM

Eddy

County

11.

Check Appropriate Box to Indicate Nature of Notice, Report, or Other Data
NOTICE OF INTENTION TO:

PERFORM REMEDIAL WORK ☐

PLUG AND ABANDON ☐

TEMPORARILY ABANDON ☐

CHANGE PLANS ☐

PULL OR ALTER CASING ☐

OTHER: Multiple Completion

☒

☐

SUBSEQUENT REPORT OF:

REMEDIAL WORK ☐

ALTERING CASING ☐

COMMENCE DRILLING OPNS. ☐

PLUG AND ABANDONMENT ☐


CASING TEST AND CEMENT JOB ☐

OTHER: _____

12. Describe Proposed or Completed Operations (Clearly state all pertinent details, and give pertinent dates, including estimated date of starting any proposed work) SEE RULE 1103.

Propose to multiple-complete this well. Strawn gas from perfs 9,787'-9,791' & 9,976'-9,994' will be produced up the 2-3/8" tubing.
Morrow gas from perfs 10,898'-10,902' & 11,066'-11,080' will be produced up the 4-1/2" casing x 2-3/8" tubing annulus.

Wellbore schematic for this well is attached.

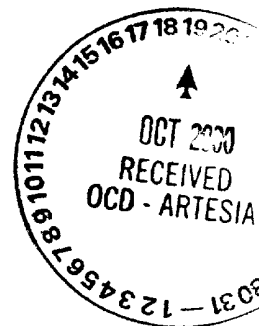

I hereby certify that the information above is true and complete to the best of my knowledge and belief.

SIGNATURE

Albert R. Stall

TITLE Operations Engineer

DATE

10/16/00

TYPE OR PRINT NAME

Albert R. Stall

TELEPHONE NO. (505) 748-4174

(This space for State Use)

APPROVED BY

For Record Only

TITLE


DATE

NOV 09 2000

WELL NAME: South Avalon / Cen #2 FIELD AREA: _____
 LOCATION: 1650' FSL # 660' FWL Sec. 14, T 21 S, R 26 E
 GL: 3162' ZERO: _____' AGL: _____'
 KB: 3180' ORIG. DRILG./COMPL. DATE: _____
 COMMENTS: _____

CASING PROGRAM:

SIZE/WT./GR./CONN.				DEPTH SET
13 7/8"	48 #	H-40		579'
8 5/8"	24 #	J-55		2149'
4 1/2"	11.6 #	S/P 110	(1608.85')	11,224'
4 1/2"	11.6 #	S/P 110	(21.36')	
4 1/2"	11.6 #	S/P 110	(9596.13')	

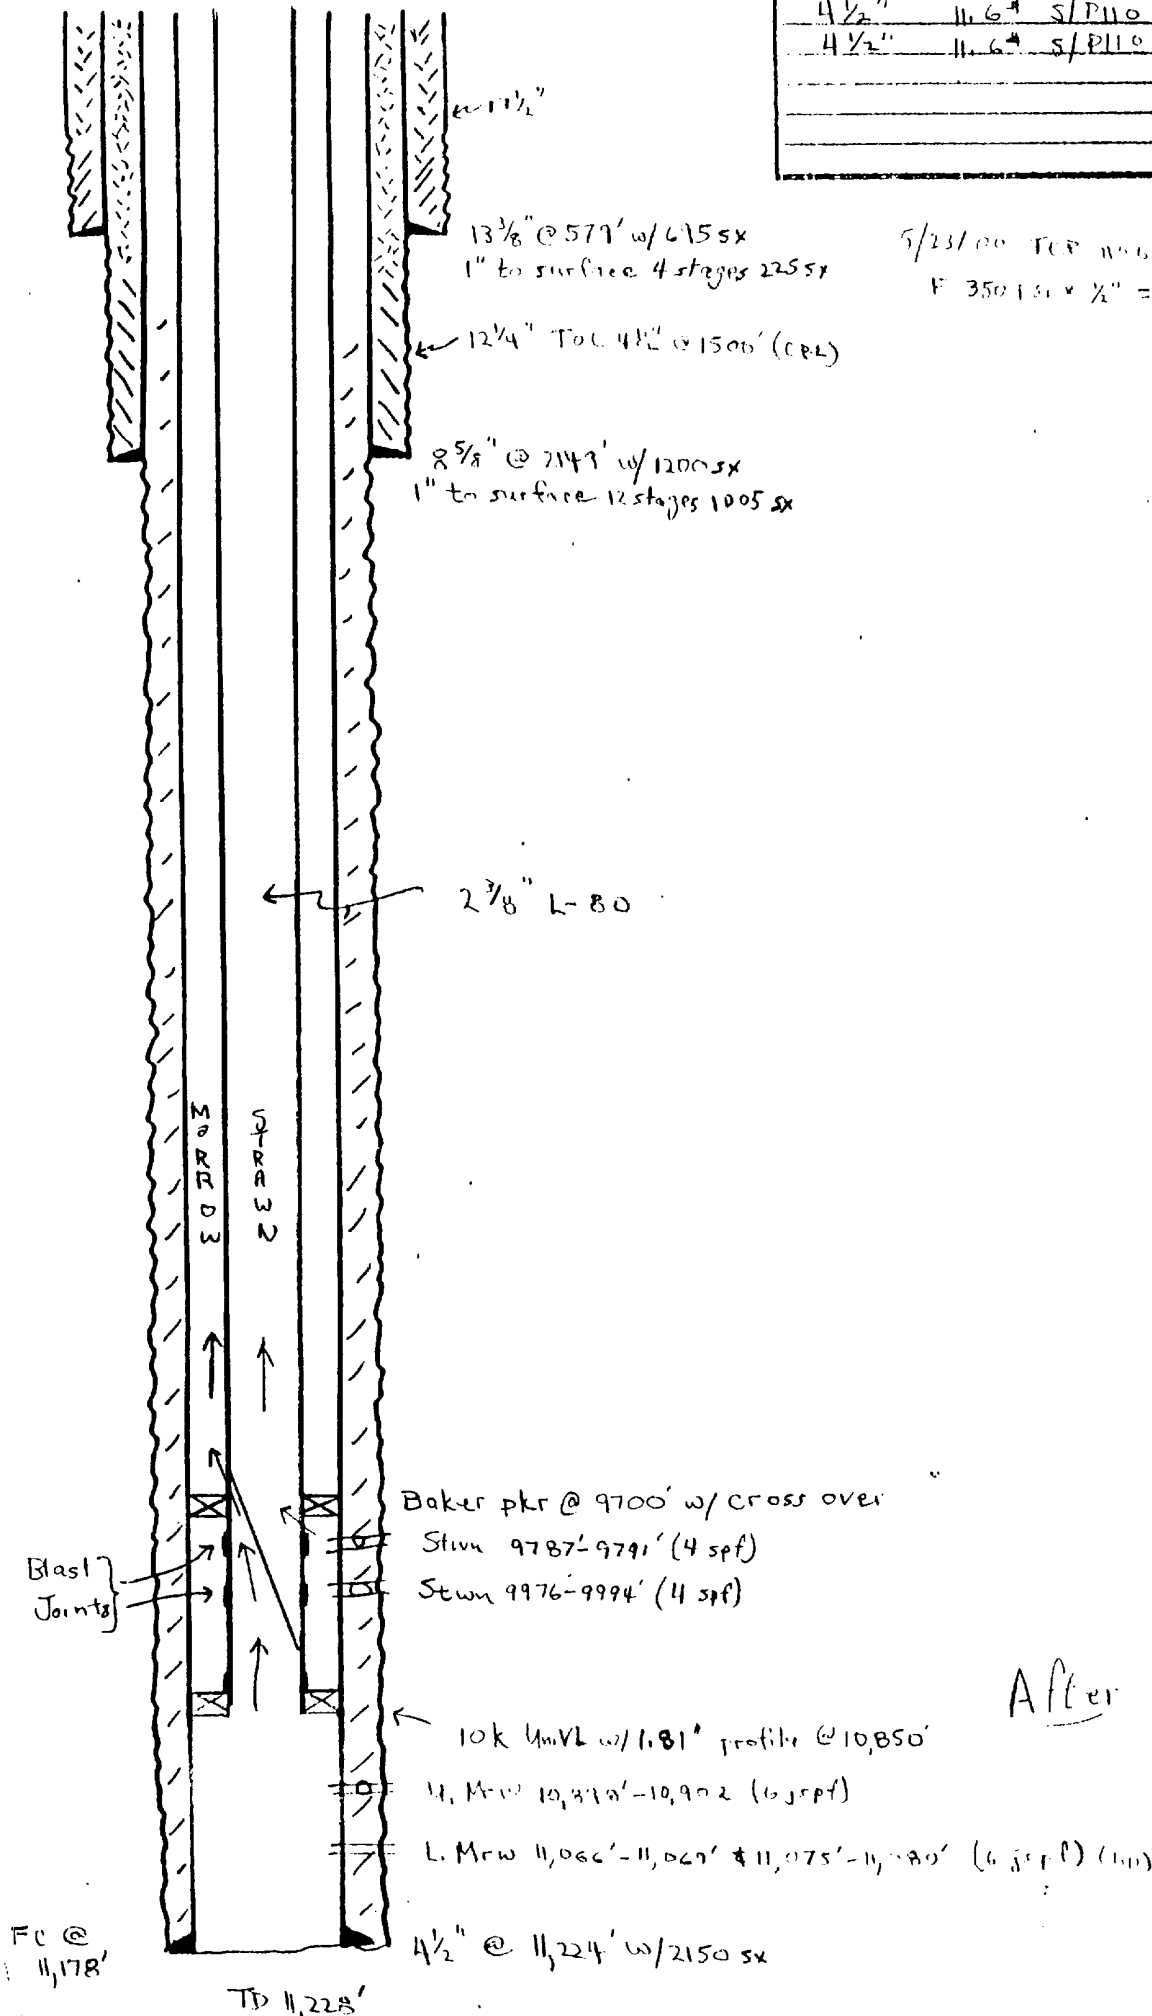

5/23/00 TCF 11,066' - 11,080' (1.0)
 F 3501.51 x 1/2" = 2272 mcf/d

After

- SKETCH NOT TO SCALE -

8/17/00
 5/24/00
 REVISED: Ray S 3/28/00