


Schlumberger



Marathon Oil Company


WELL IHB #22	FIELD Eddy County, NM	STRUCTURE IHB #22
-----------------	--------------------------	----------------------

Vertical Section View

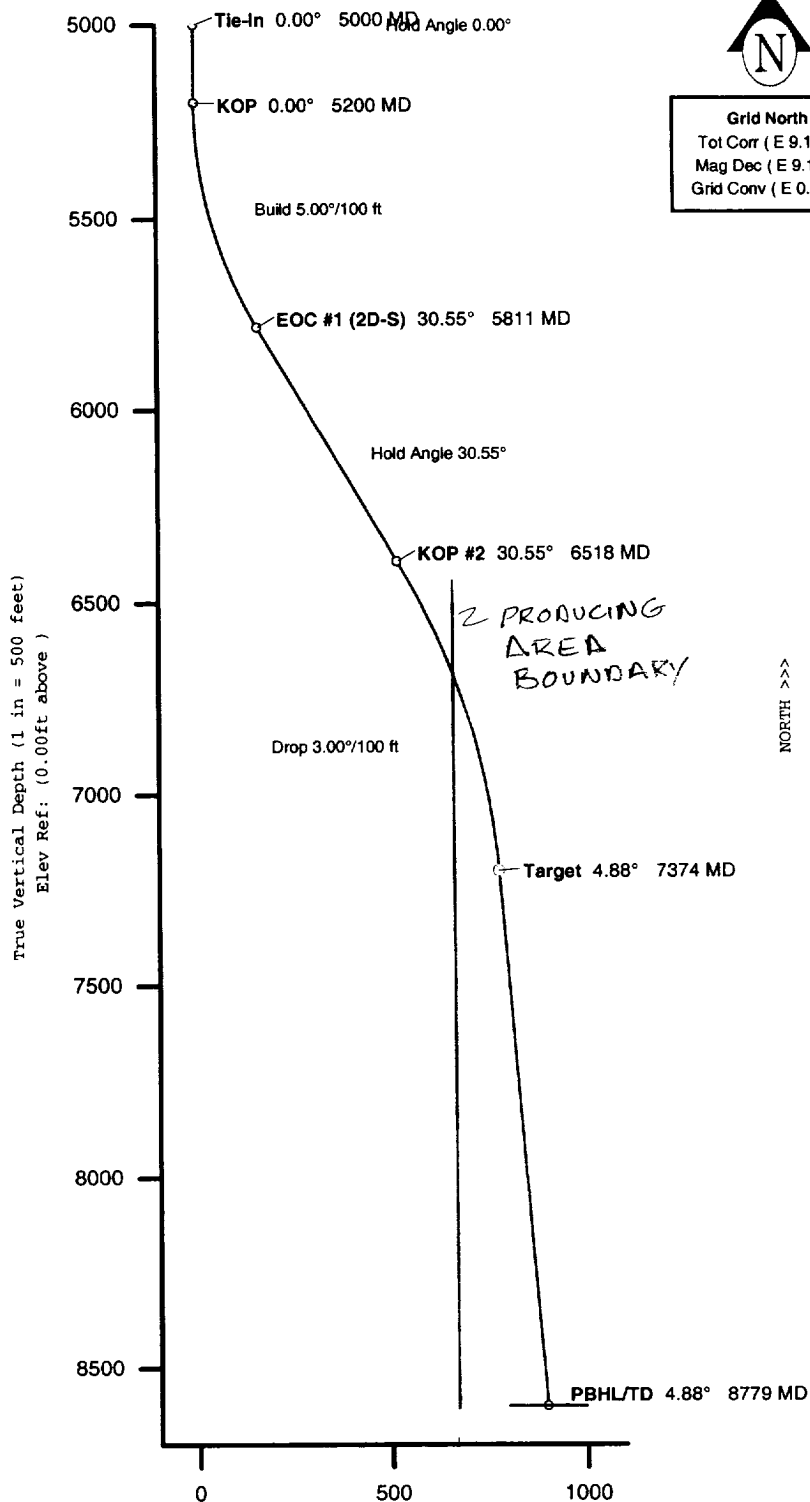

Grid North
Tot Corr (E 9.12°)
Mag Dec (E 9.17°)
Grid Conv (E 0.05°)

Section 33 T21S R24E

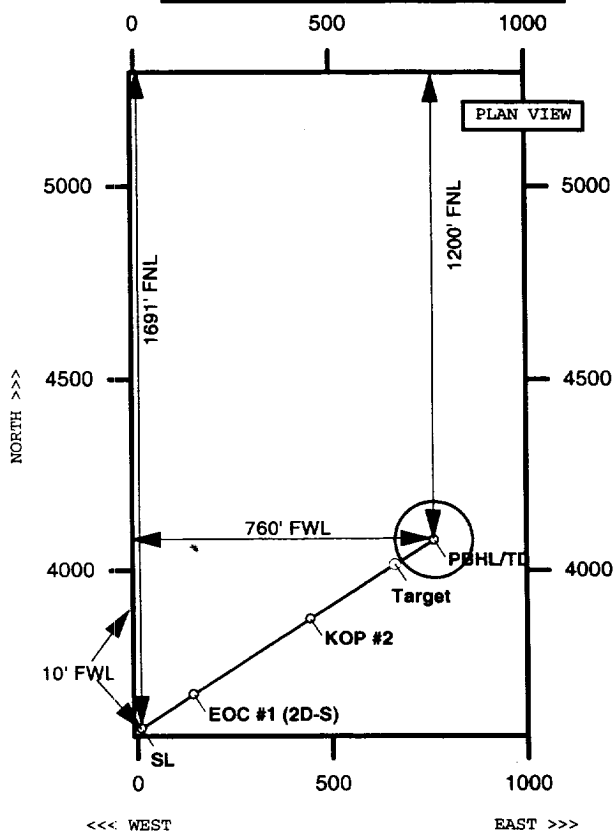

Quality Control
Date Drawn: 07-Apr-2000
Drawn by: Ernie Fontenot
Checked by: _____
Client OK: _____

Vertical Section Departure at 56.80 deg from (3589.0, 10.0). (1 in = 500 feet)