


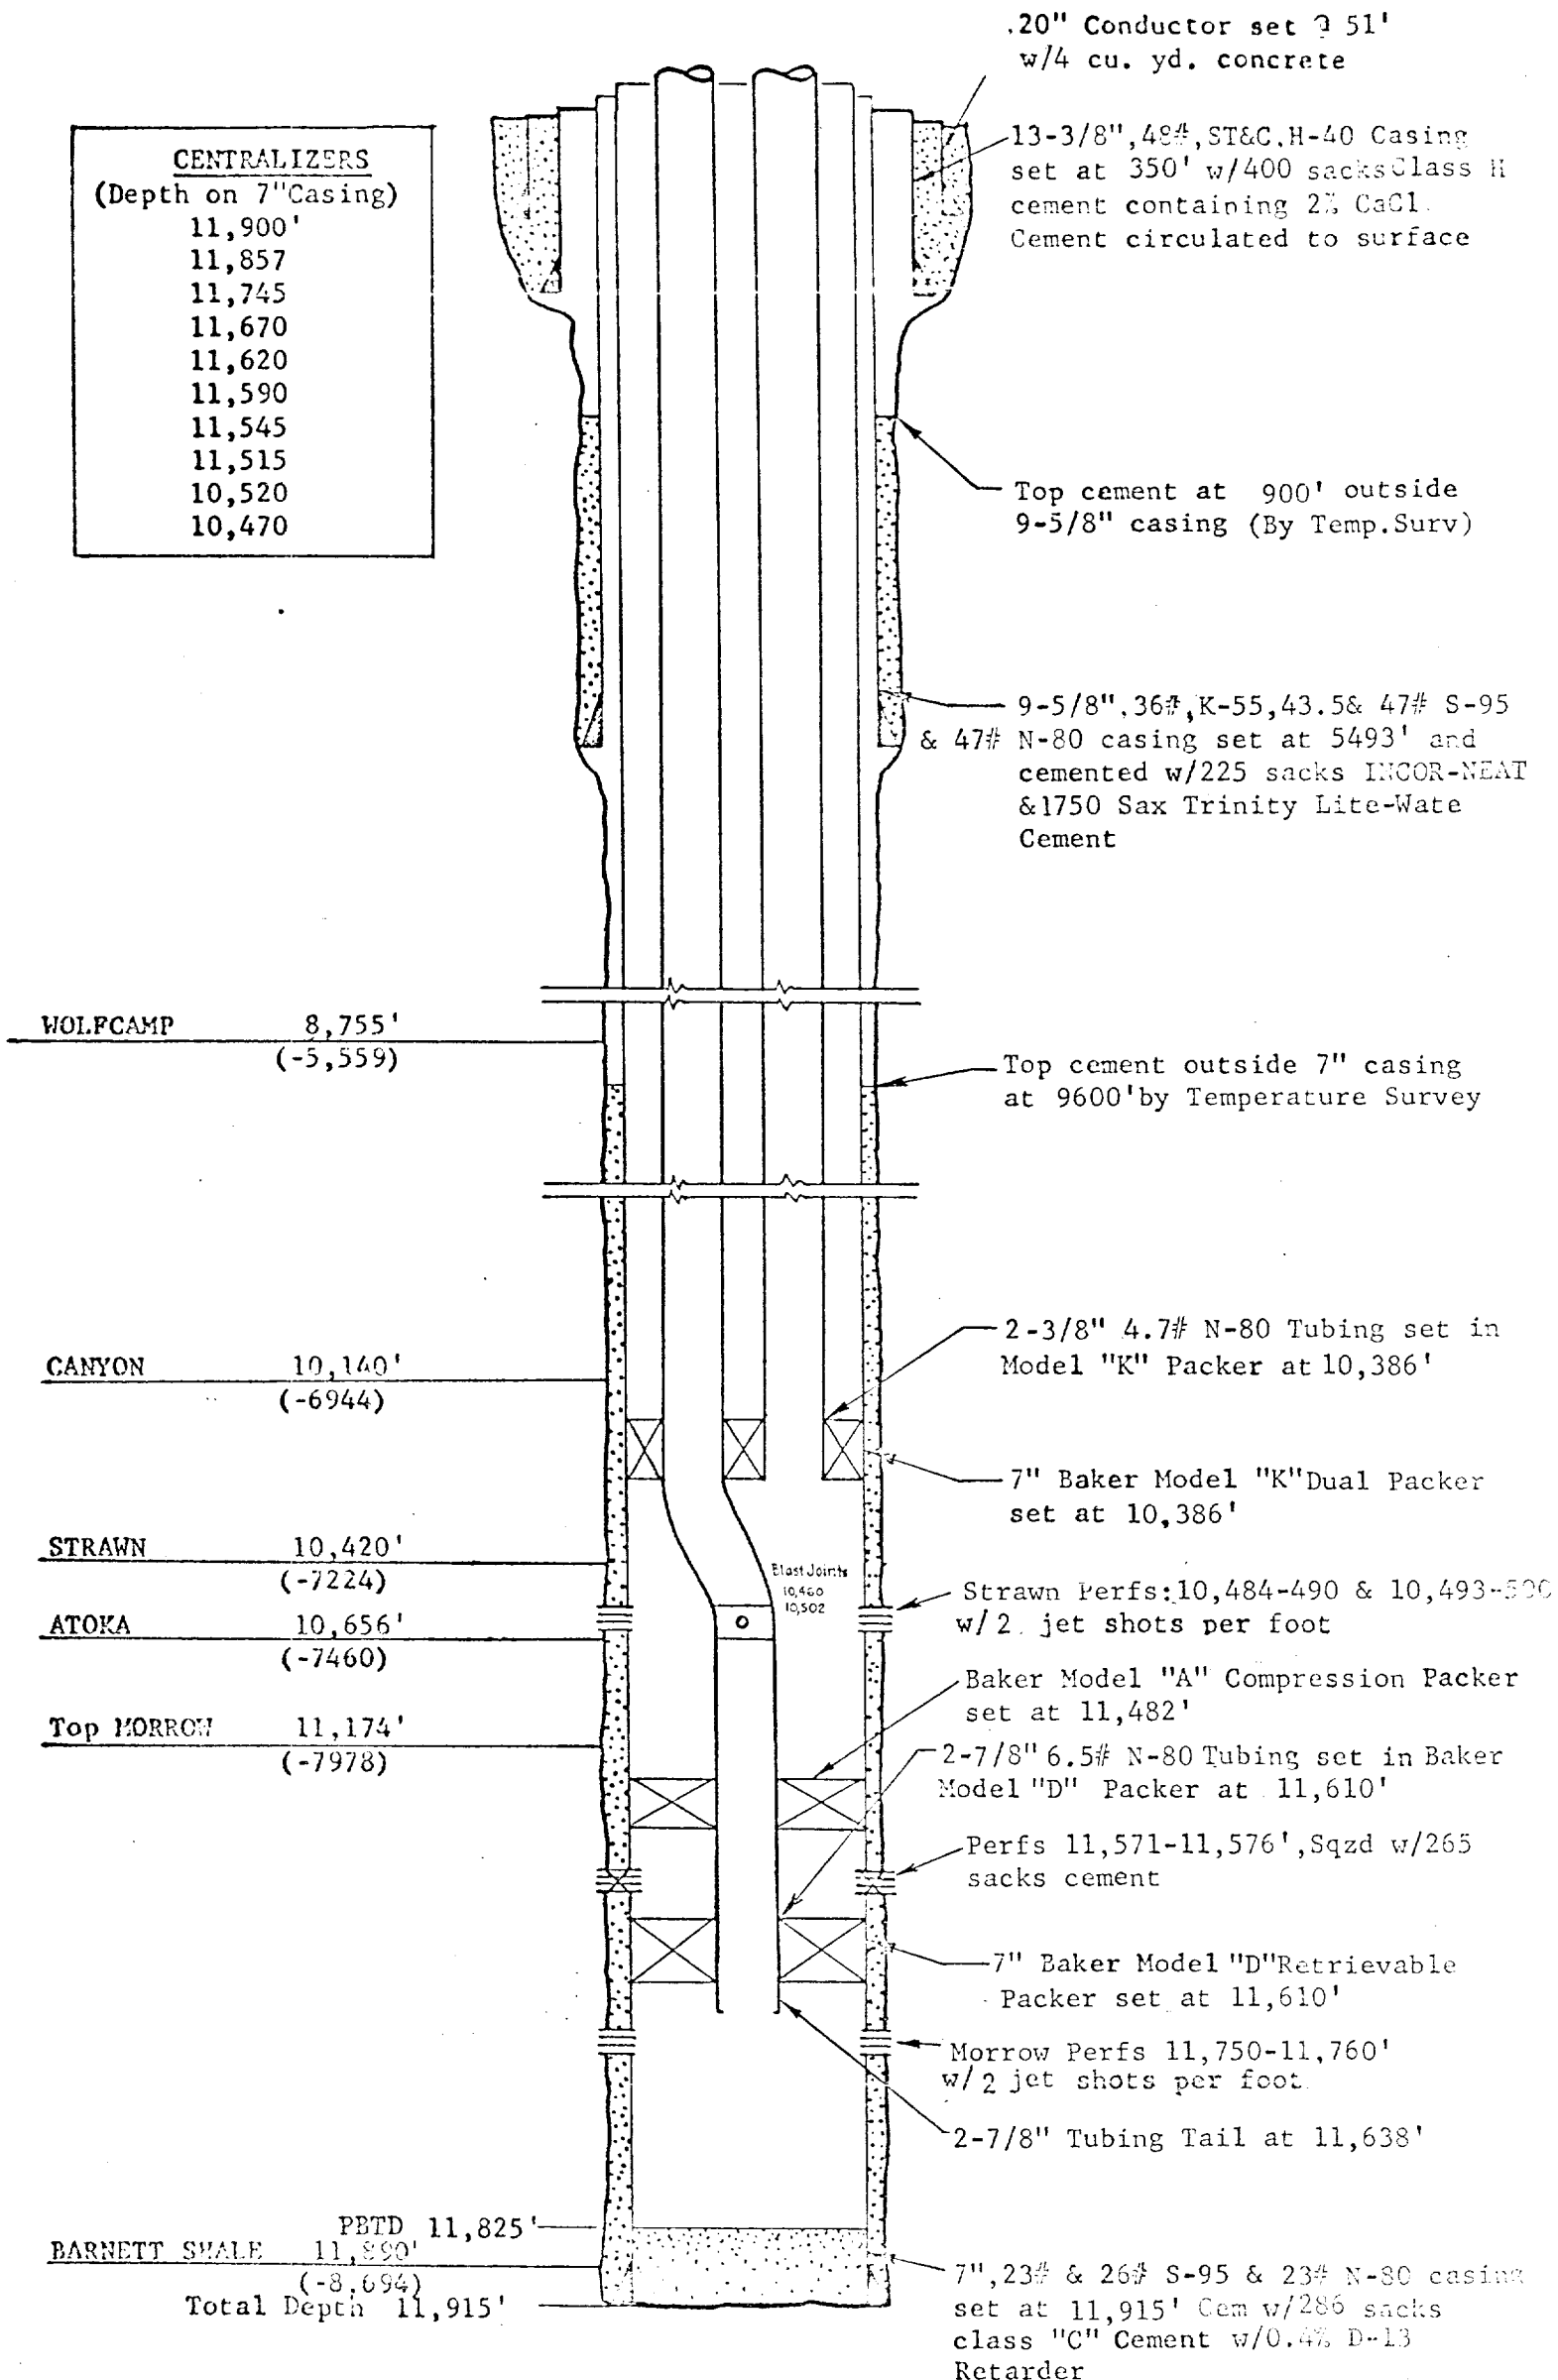

DIAGRAMMATIC SKETCH OF DUAL COMPLETION INSTALLATION

The Superior Oil Company
RYAN UNIT NO. 1
 Unit D, Section 5, 23-S, 27-E
 South Carlsbad Field Area
 Eddy County, New Mexico