


Proposed Cement Plugs

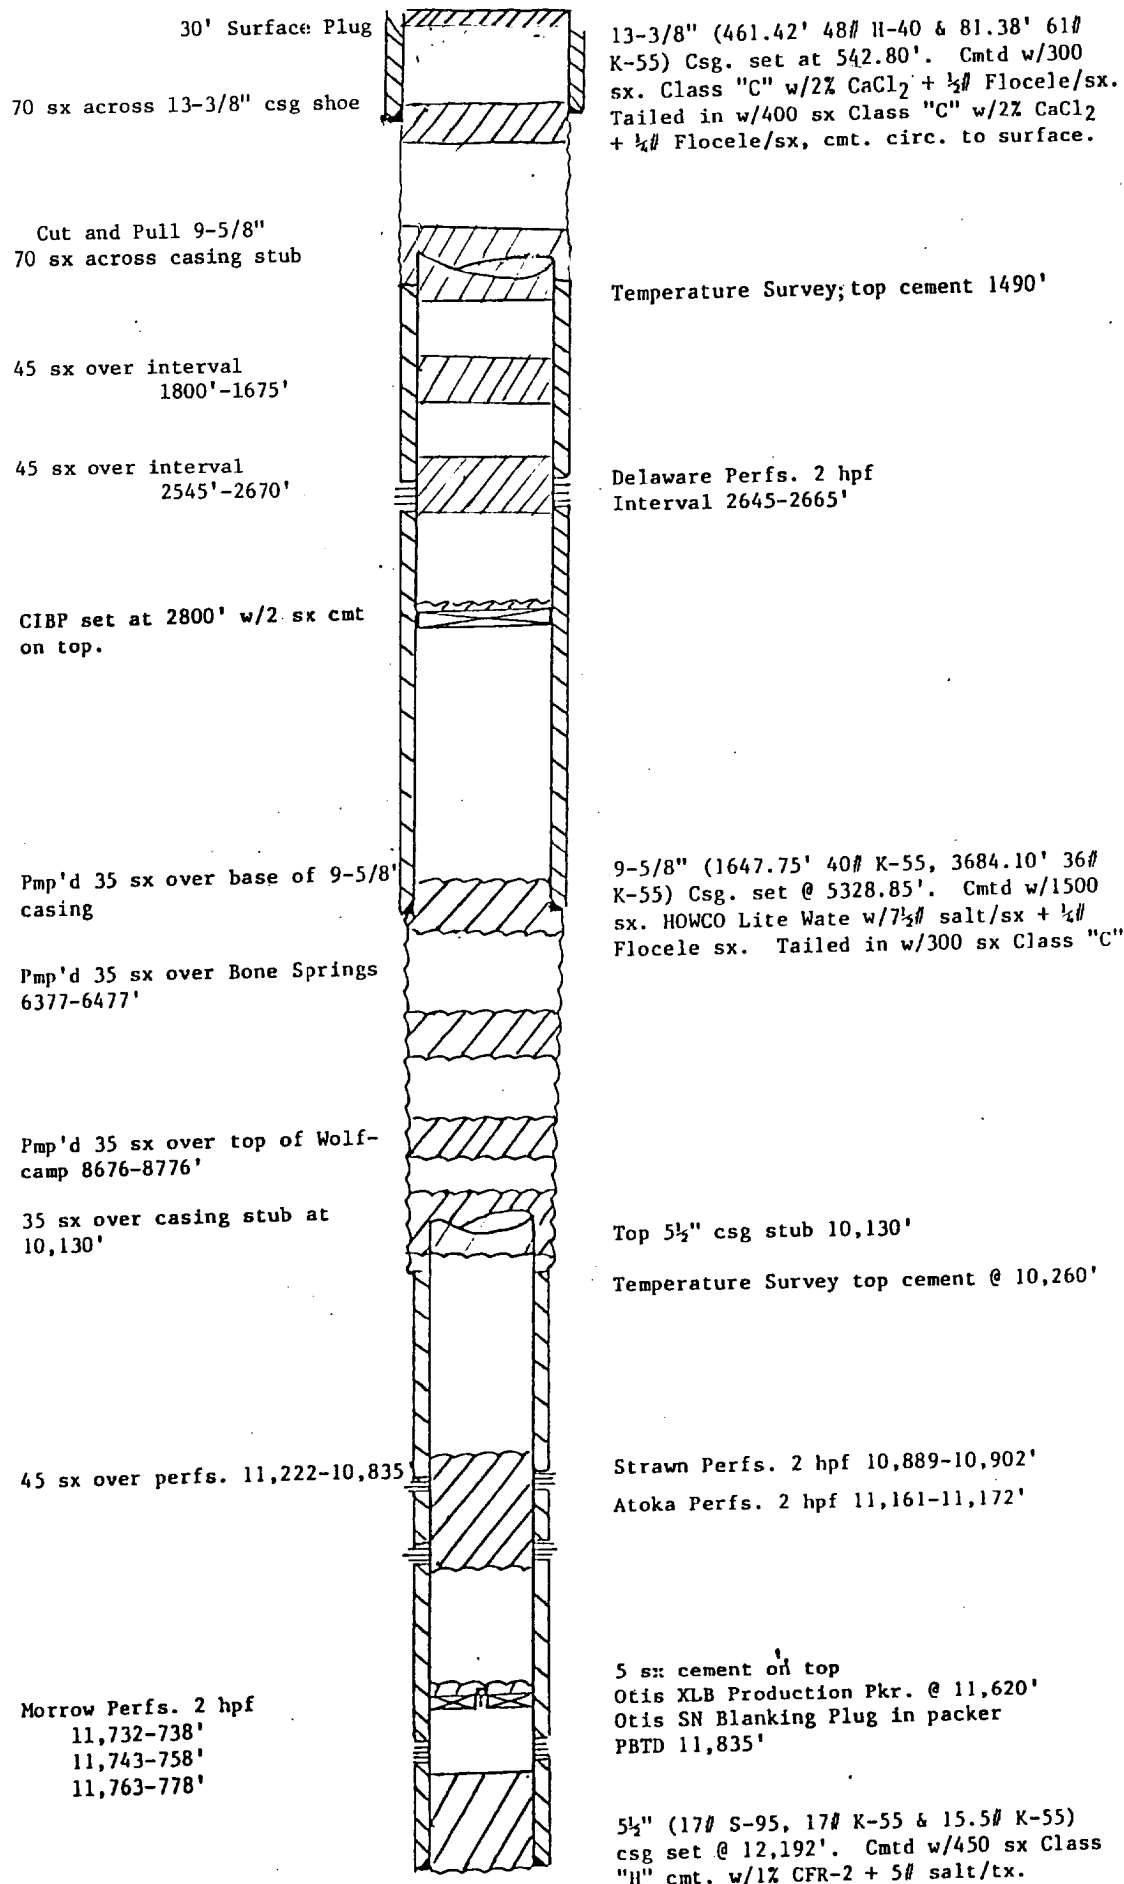

TD: 12,097'