


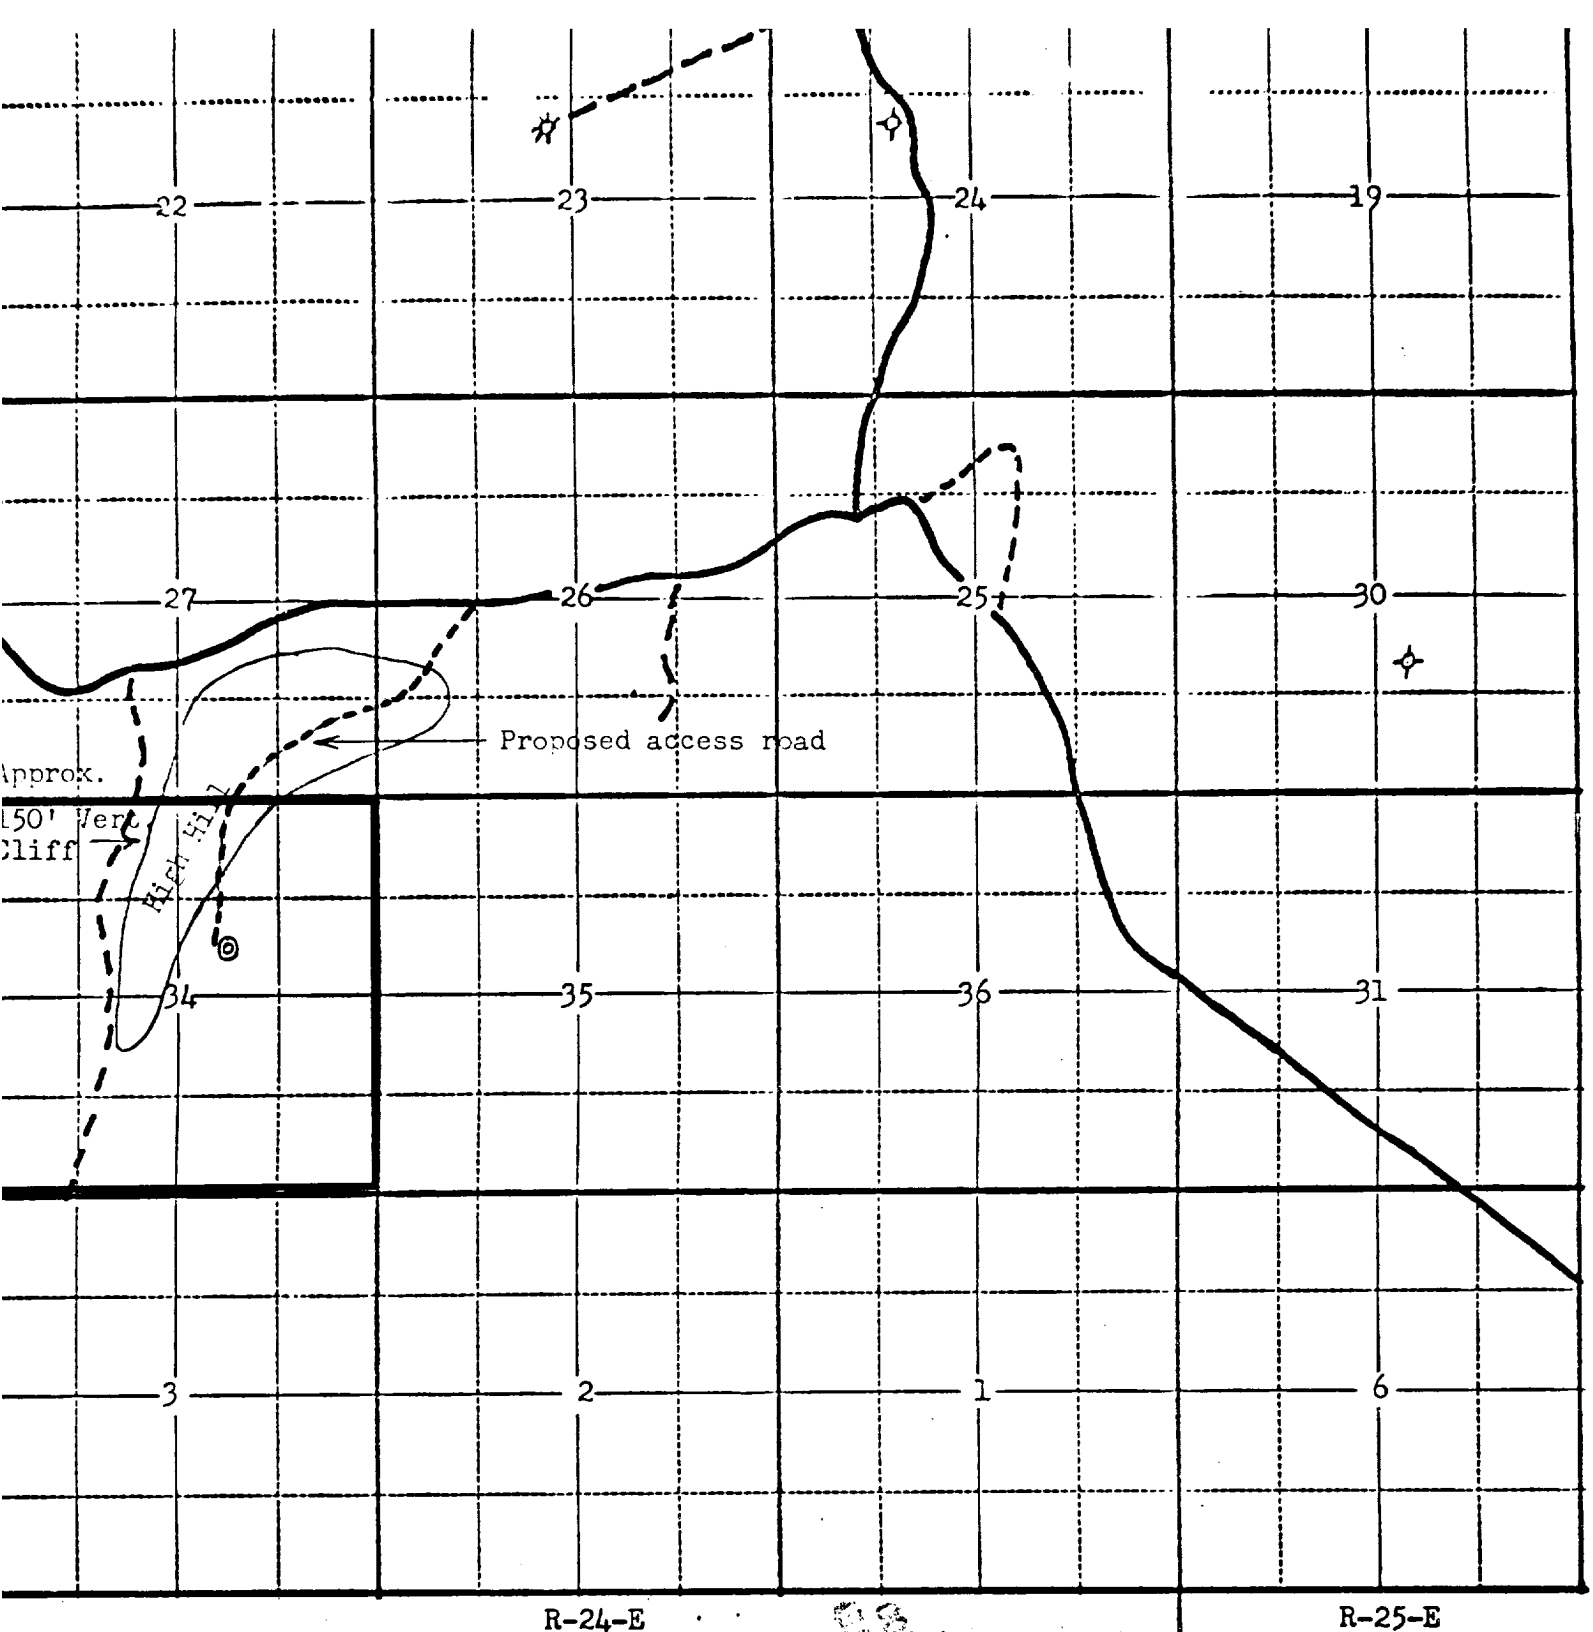

R-24-E


R-25-E

PROPOSED ACCESS ROAD

Jake L. Hamon
 Terra Federal No. 1
 SW NE Section 34
 T-23-S R-24-E
 Eddy County, New Mexico

Scale 2" = 1 Mile

———— Graded Dirt Road
 - - - - - Ranch Trail

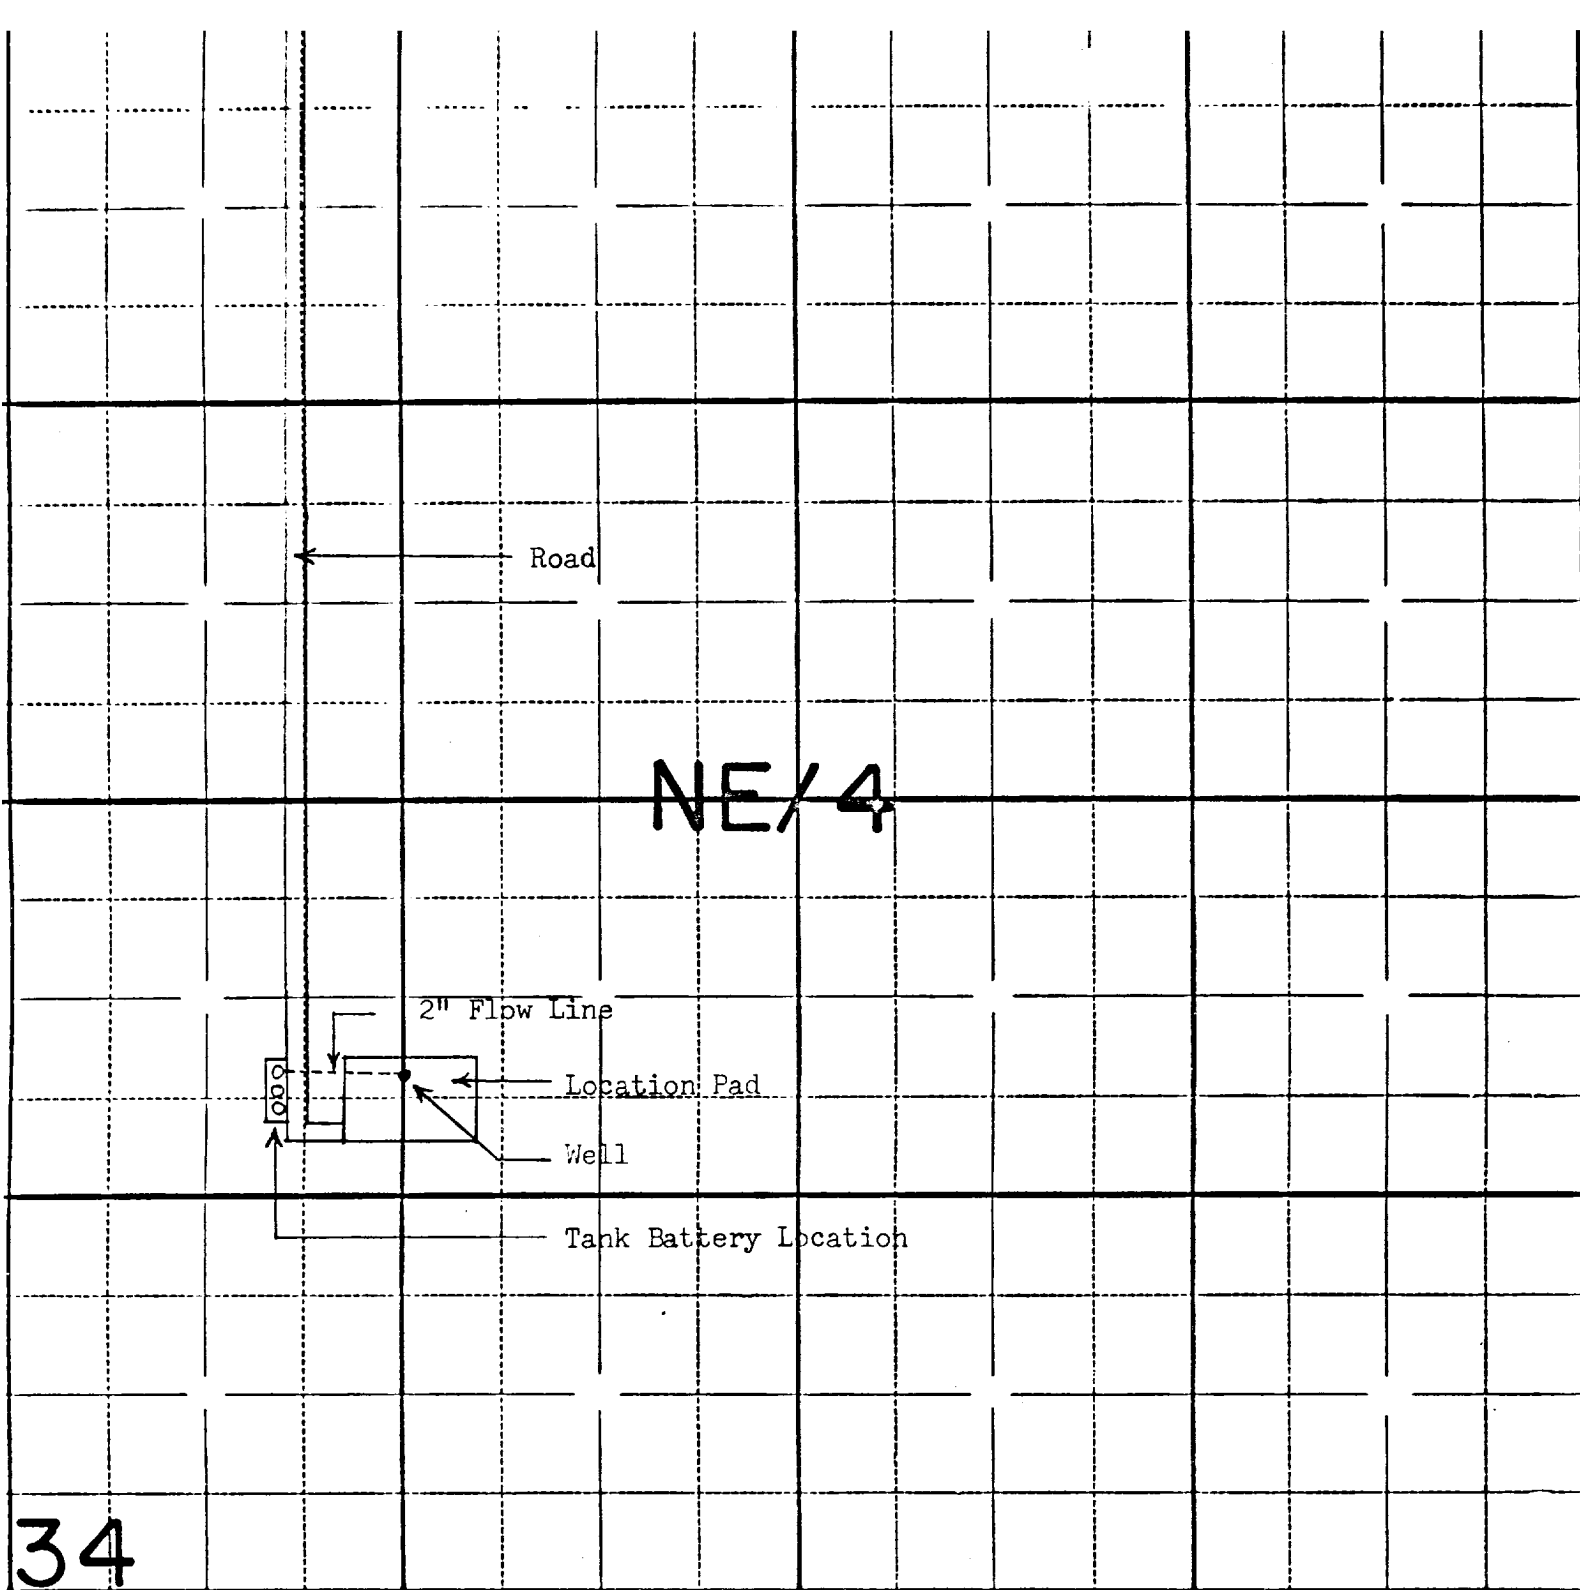

PROPOSED TANK BATTERY LOCATION

Jake L. Hamon
Terra Federal No. 1
SW NE Section 34
T-23-S R-24-E
Eddy County, New Mexico

Scale 1" = 330'

