


EDGE OF CLEARING

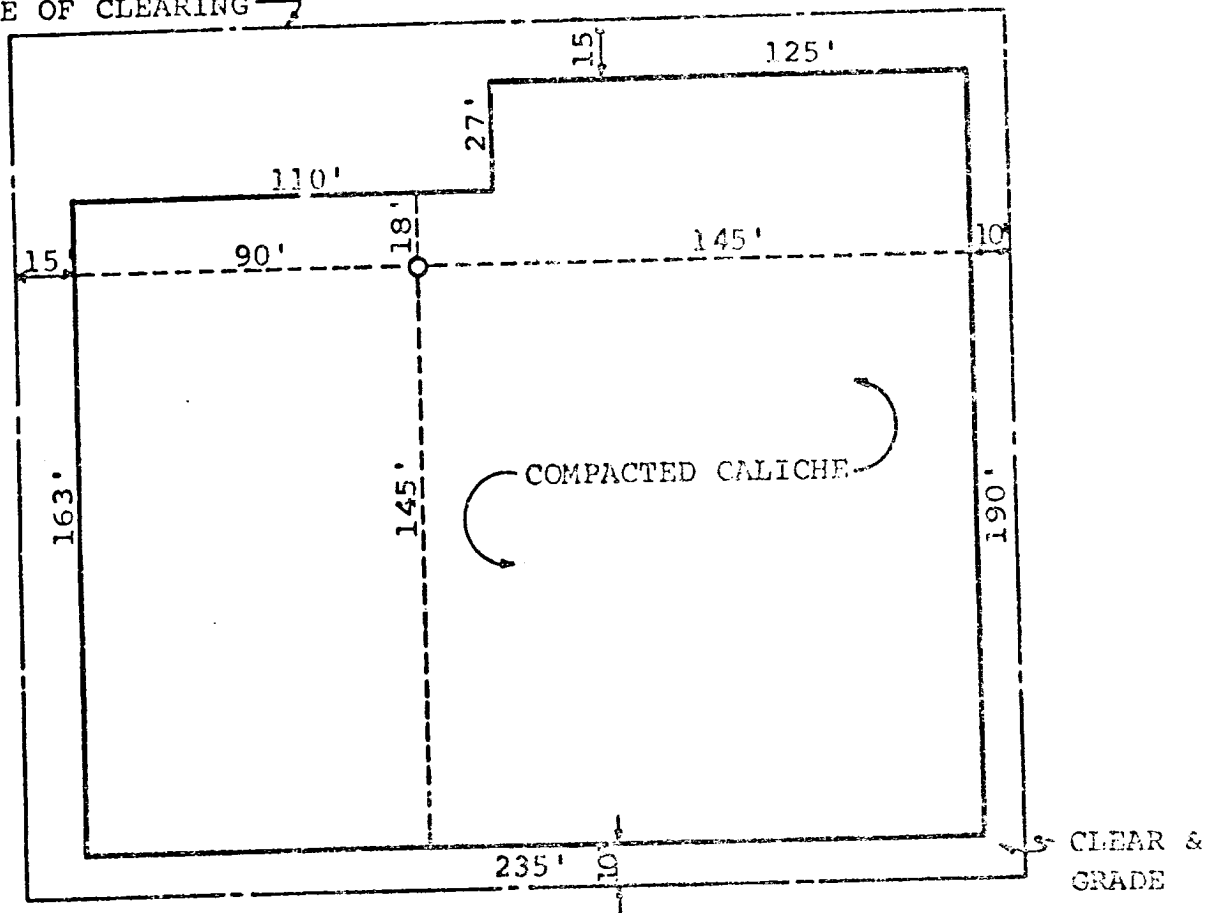

APPROXIMATELY 1158 C.Y. CALICHE
REQUIRED FOR 6" COMPACTED PAD.

Federal MM Com Well #1

NO.	DATE	BY	ALTERATION
STANDARD LOCATION PLAN 10,000'-15,000' DEEP WELLS ON STABLE SOIL			
MOBIL OIL CORPORATION Midland, Texas			
DRAWN DLT	CHECKED	SCALE 1"=50'	DWG. NO. A-324