


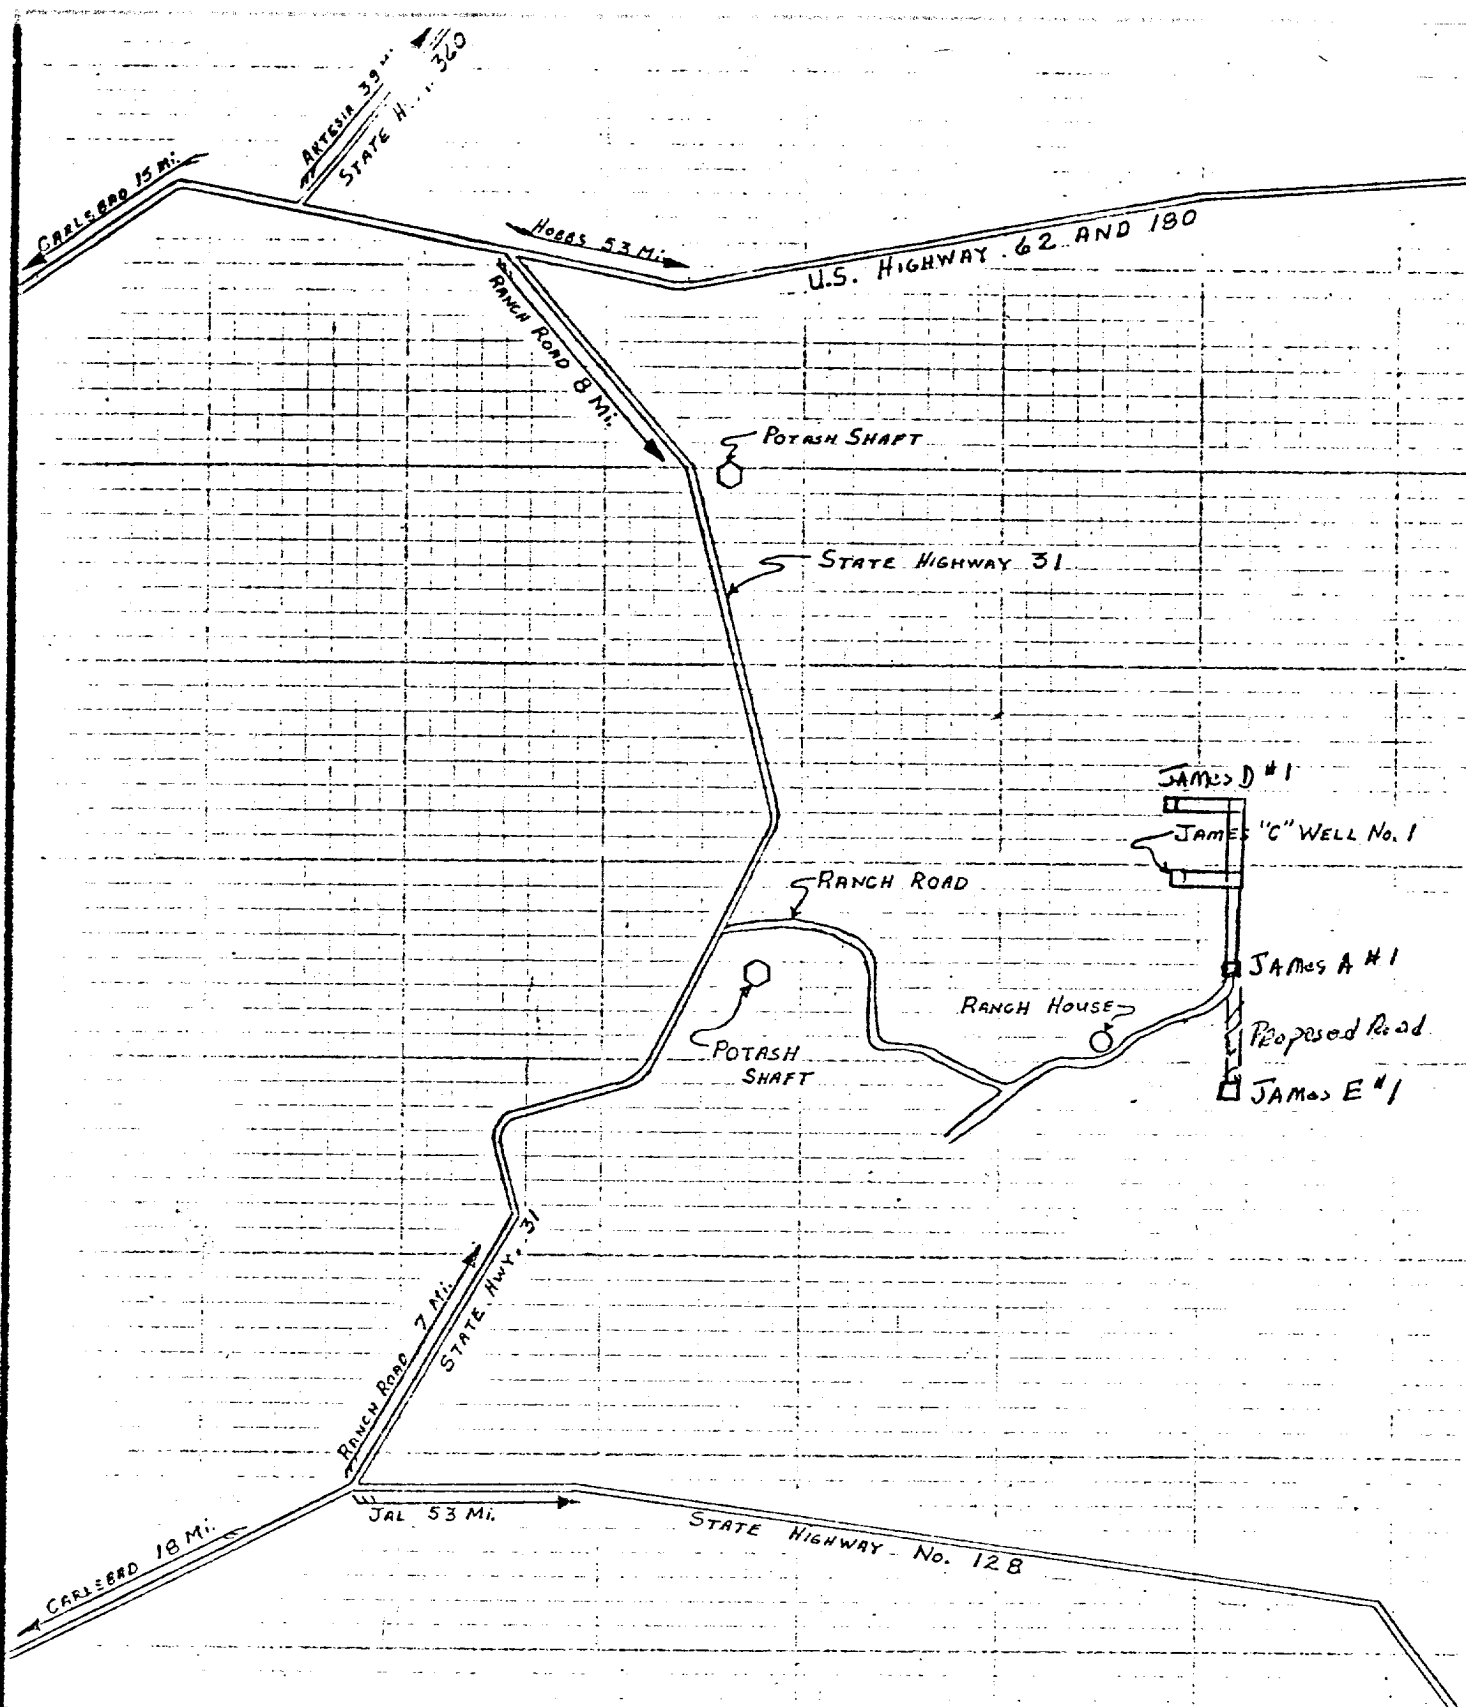

NO.	REVISION		BY	DATE	CHKD	APP'D
FOR BIDS	PHILLIPS PETROLEUM COMPANY BARTLESVILLE, OKLAHOMA		AFE NO.		FILE CODE	
FOR APPR			SCALE : NONE UNLESS OTHERWISE NOTED			
FOR CONST						
DESIGN		JAMES "E" NO. 1 1980' F North & East lines, SECTION 11 , T-22, S, R-30-E , EDDY CO., N.M.		DWG NO.	/	
DRAWN 5-73	LLF			SH NO.	/	
CHECKED						
APP'D						