


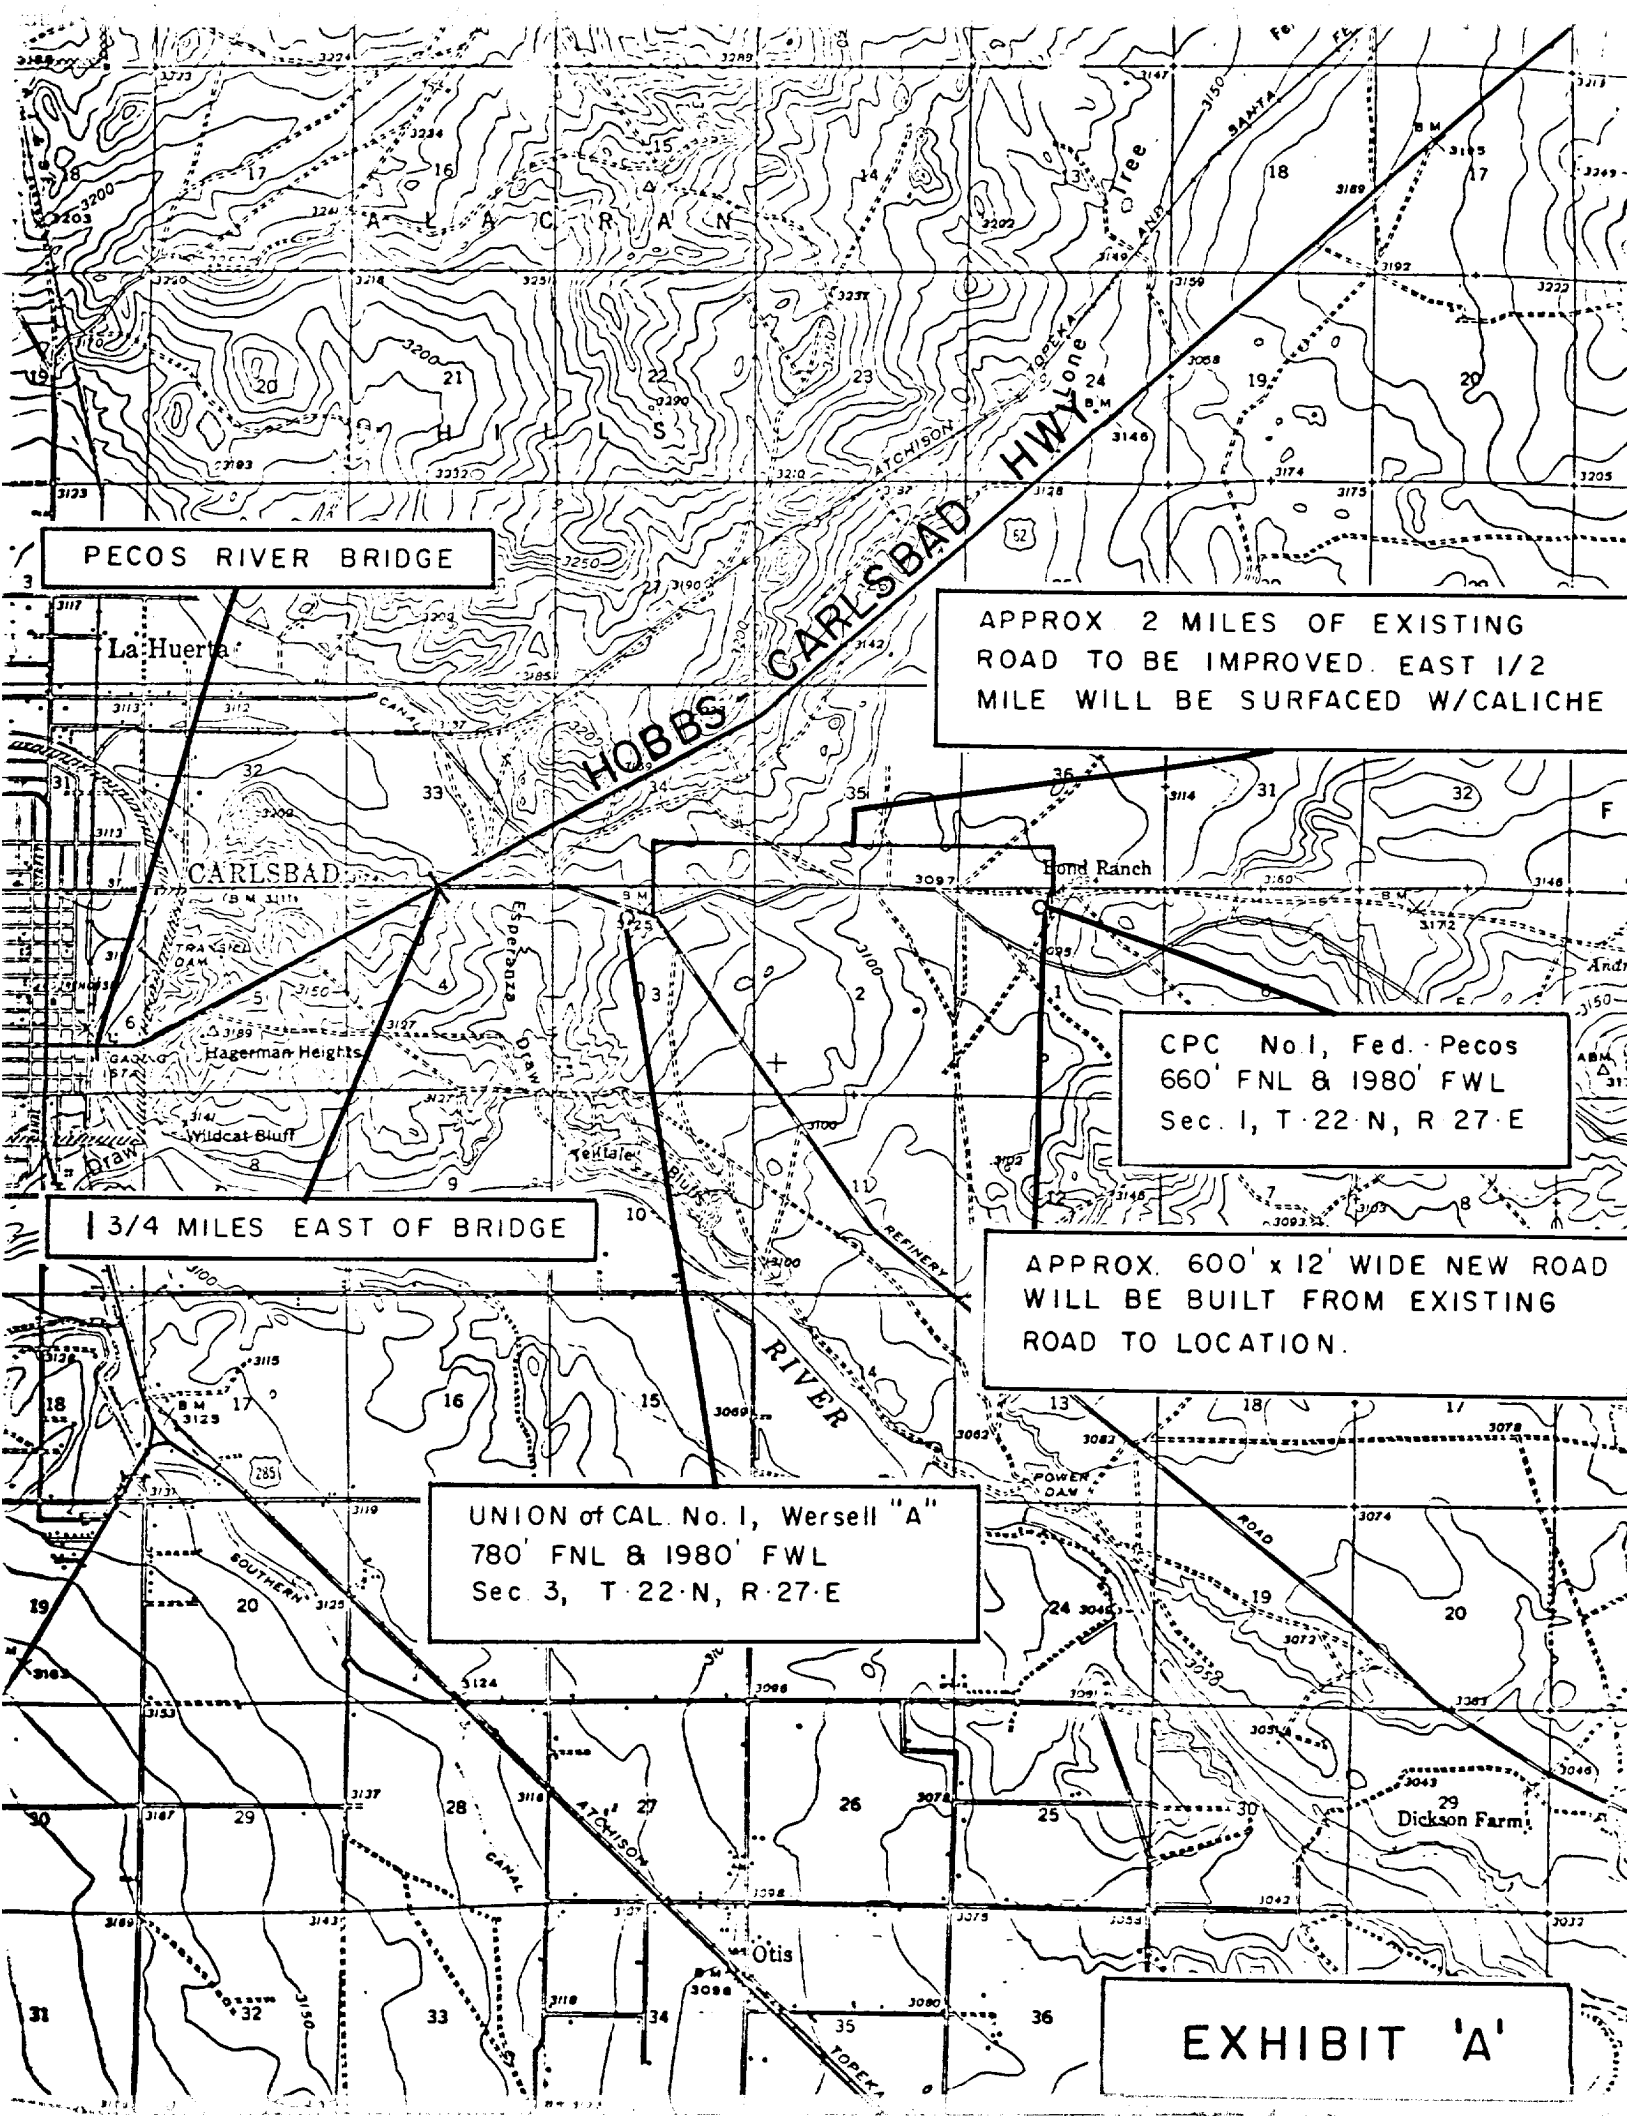

PECOS RIVER BRIDGE

APPROX 2 MILES OF EXISTING ROAD TO BE IMPROVED. EAST 1/2 MILE WILL BE SURFACED W/CALICHE

CPC No. 1, Fed. Pecos
660' FNL & 1980' FWL
Sec. 1, T. 22-N, R. 27-E

3/4 MILES EAST OF BRIDGE

APPROX. 600' x 12' WIDE NEW ROAD WILL BE BUILT FROM EXISTING ROAD TO LOCATION.

UNION of CAL. No. 1, Wersell "A"
780' FNL & 1980' FWL
Sec. 3, T. 22-N, R. 27-E

EXHIBIT "A"