


PROPOSED WELLBORE SKETCH AND WELL HISTORY

ELEV.: KB _____, _____' ABOVE 3435.2
GL

LEASE & WELL NAME: ASPEN FED.
FIELD: _____ COUNTY: Eddy ST.: NM
LOCATION: 1980 FNL & 990 FWL SEC 4
T24S-R26E
DATE: 11/1/94 BY: DWS REV.: _____ BY: _____

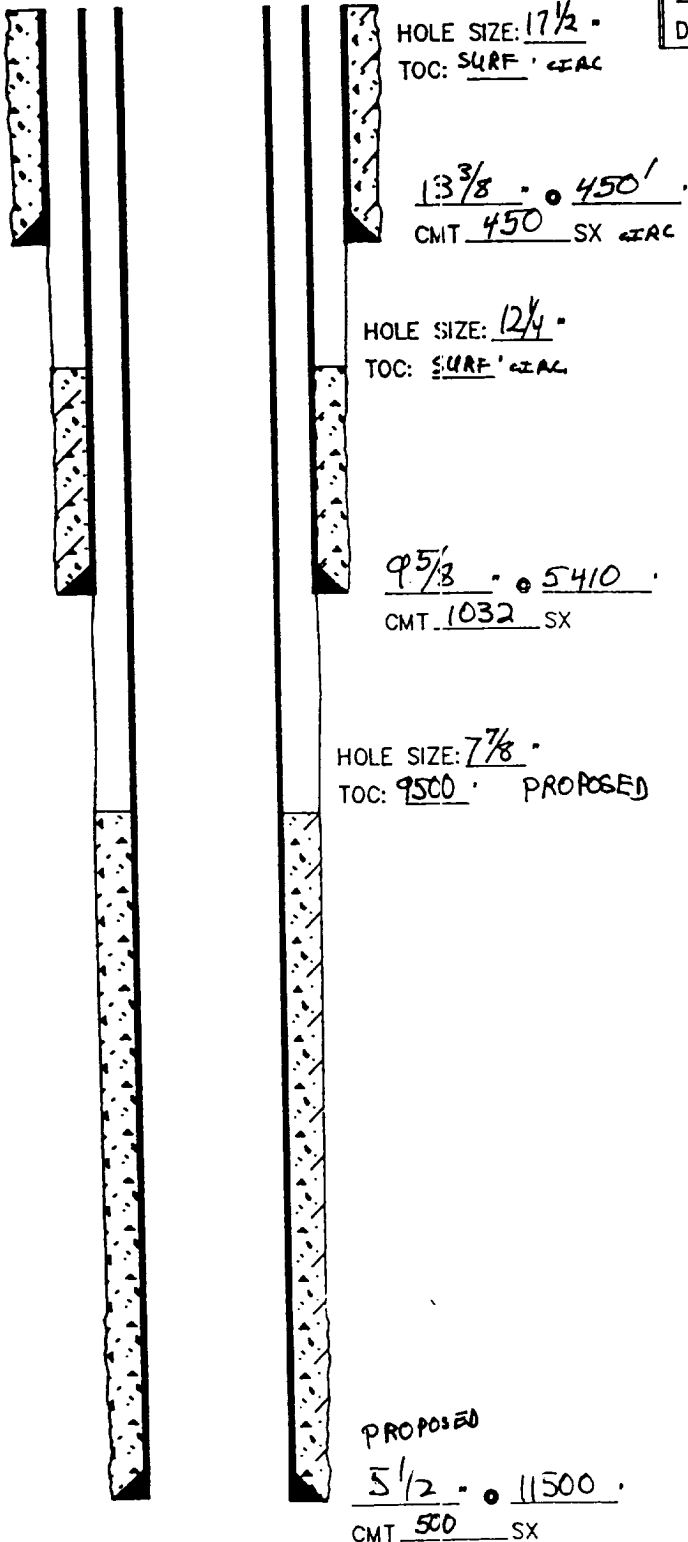

CASING RECORD

EXISTING SURFACE CASING

O.D.	WT/FT	GRADE	SET AT
<u>13 3/8</u>	<u>48</u>	<u>K</u>	<u>450'</u>

PRODUCTION CASING

EXISTING	INTER	MEDIATE	
<u>9 5/8</u>	<u>36-40#</u>	<u>J+K</u>	<u>5410'</u>
PROPOSED	PRODUCTION		
<u>5 1/2</u>	<u>17#</u>	<u>L,N,80</u>	<u>11,600</u>
		<u>LT&C THRU</u>	

TUBING

NO. JTS.	O.D.	THD.	TYPE	WT.	GDE.	SET AT

WELL HISTORY:

TD: 12070 - PROPOSED PBD: 11400