

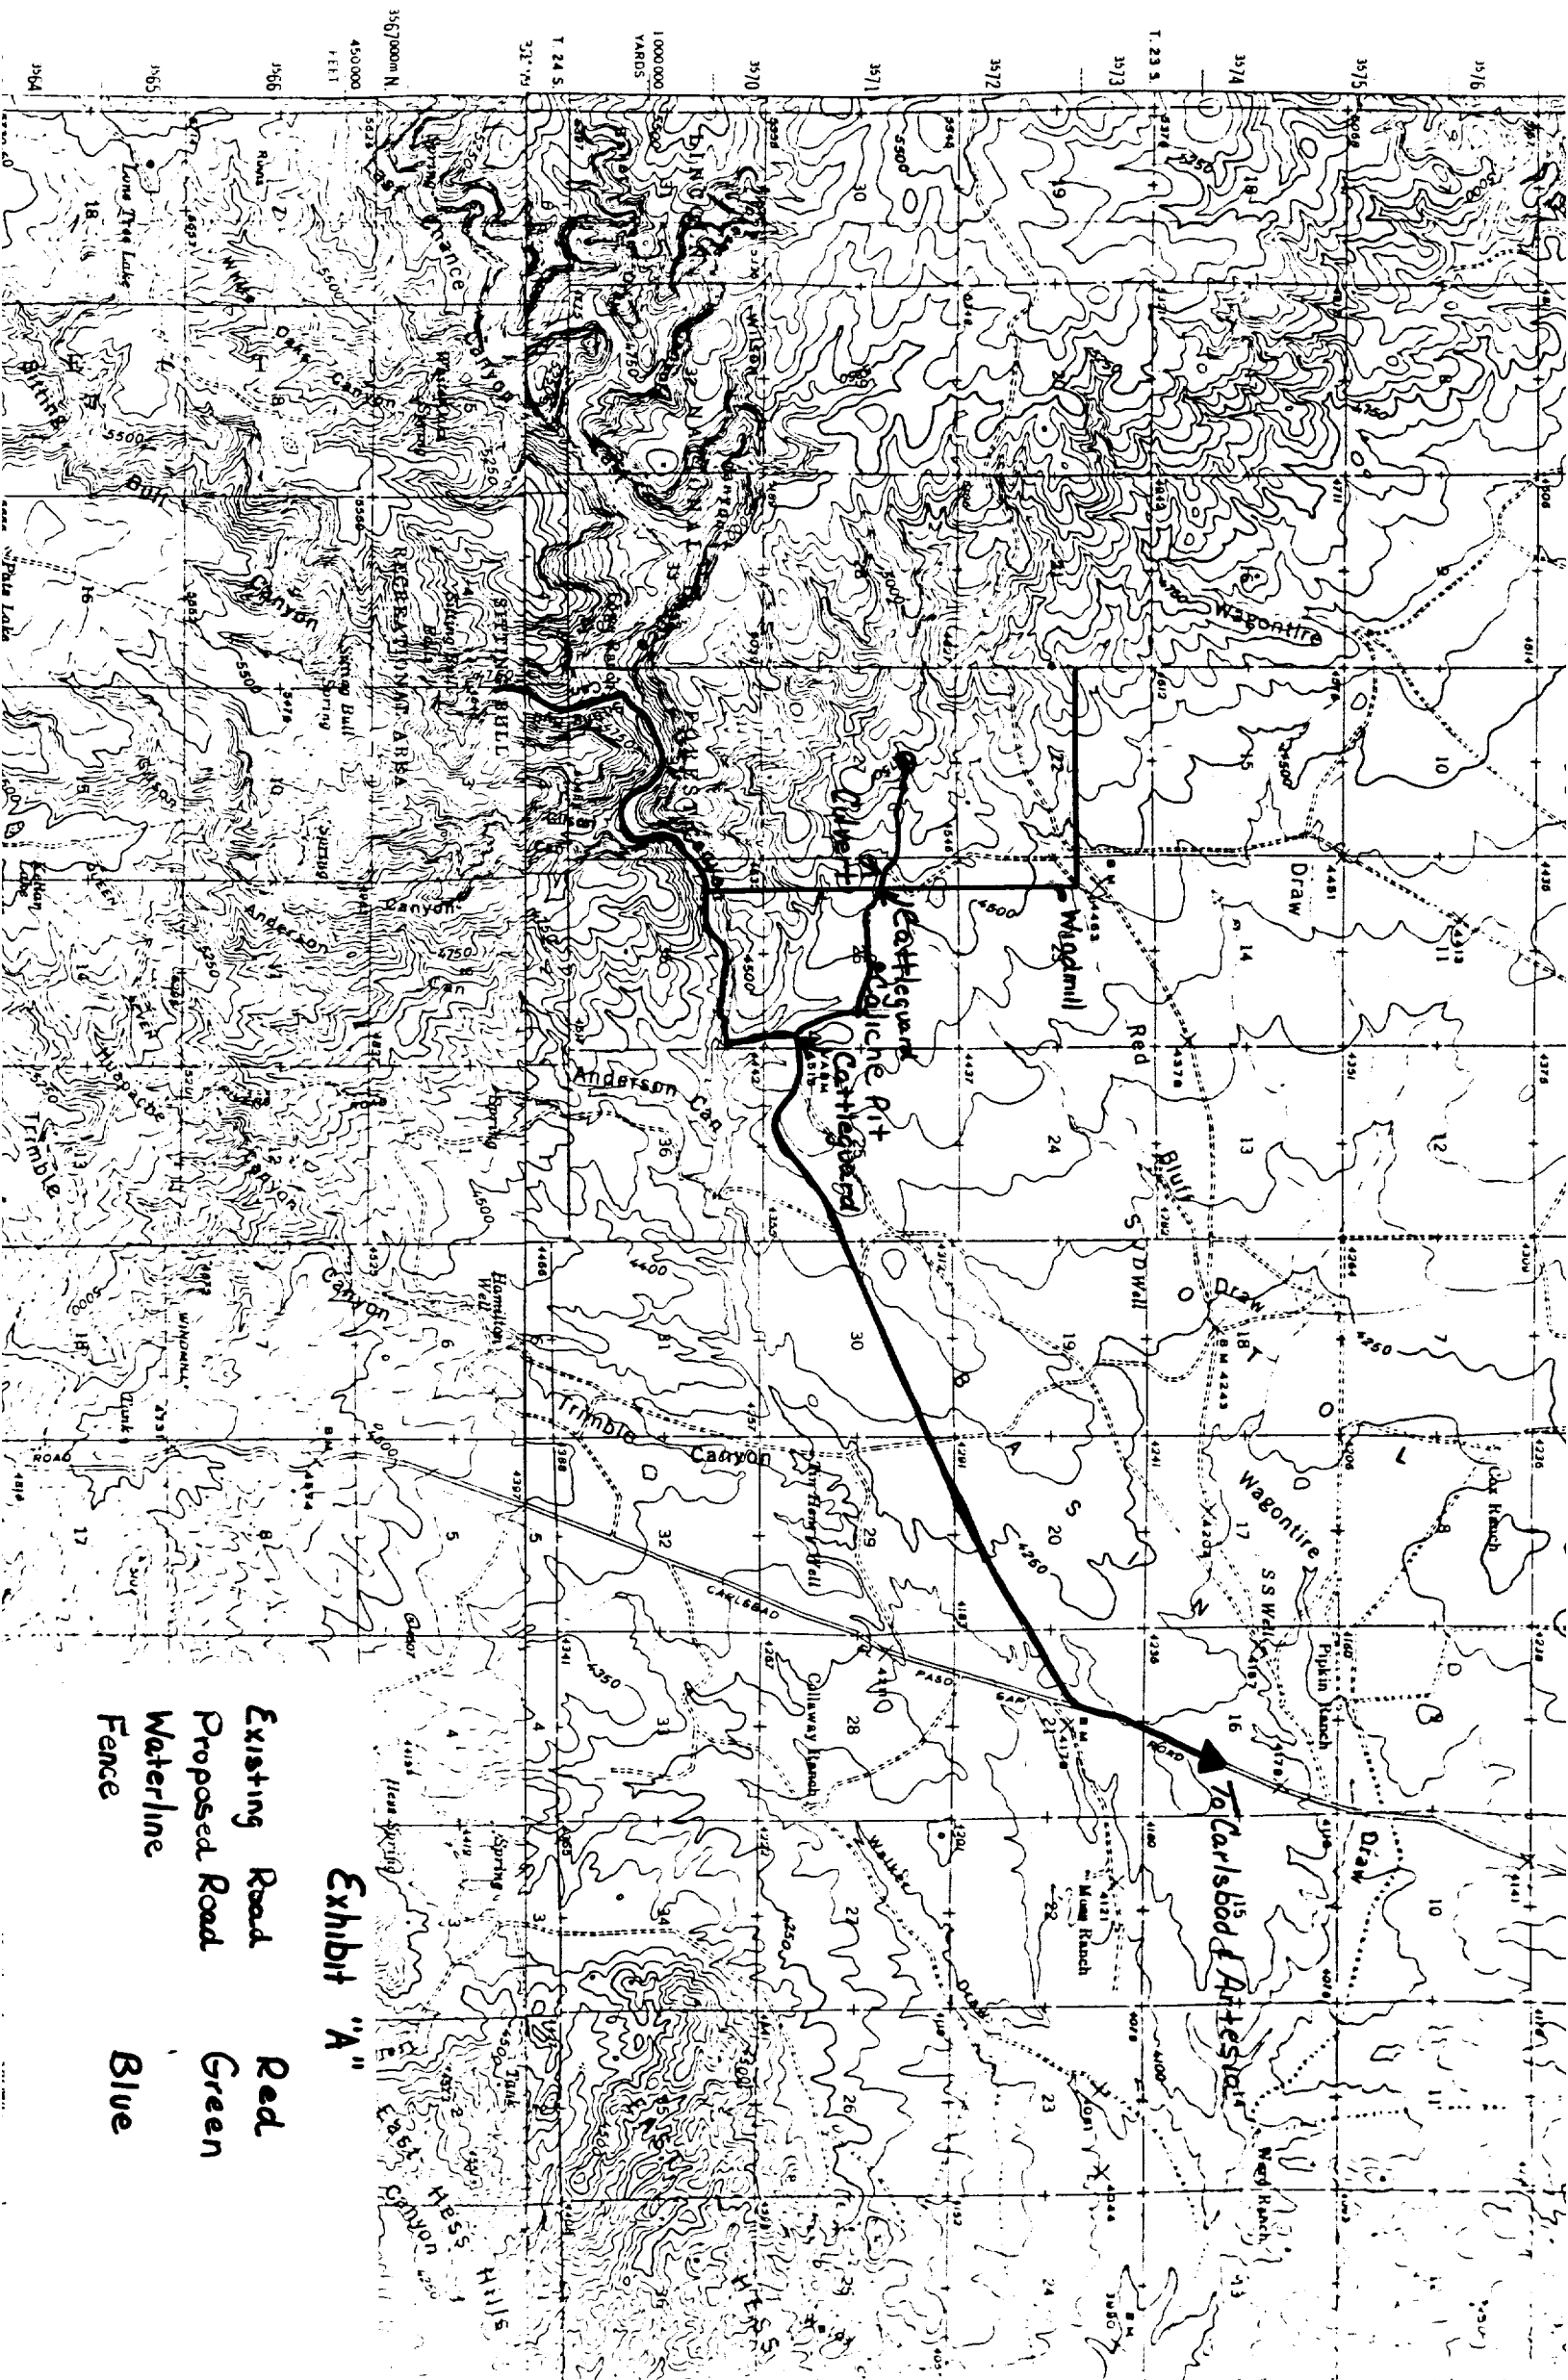


Exhibit "A"

- Existing Road Red
- Proposed Road Green
- Waterline Blue
- Fence