


Exhibit 16-C

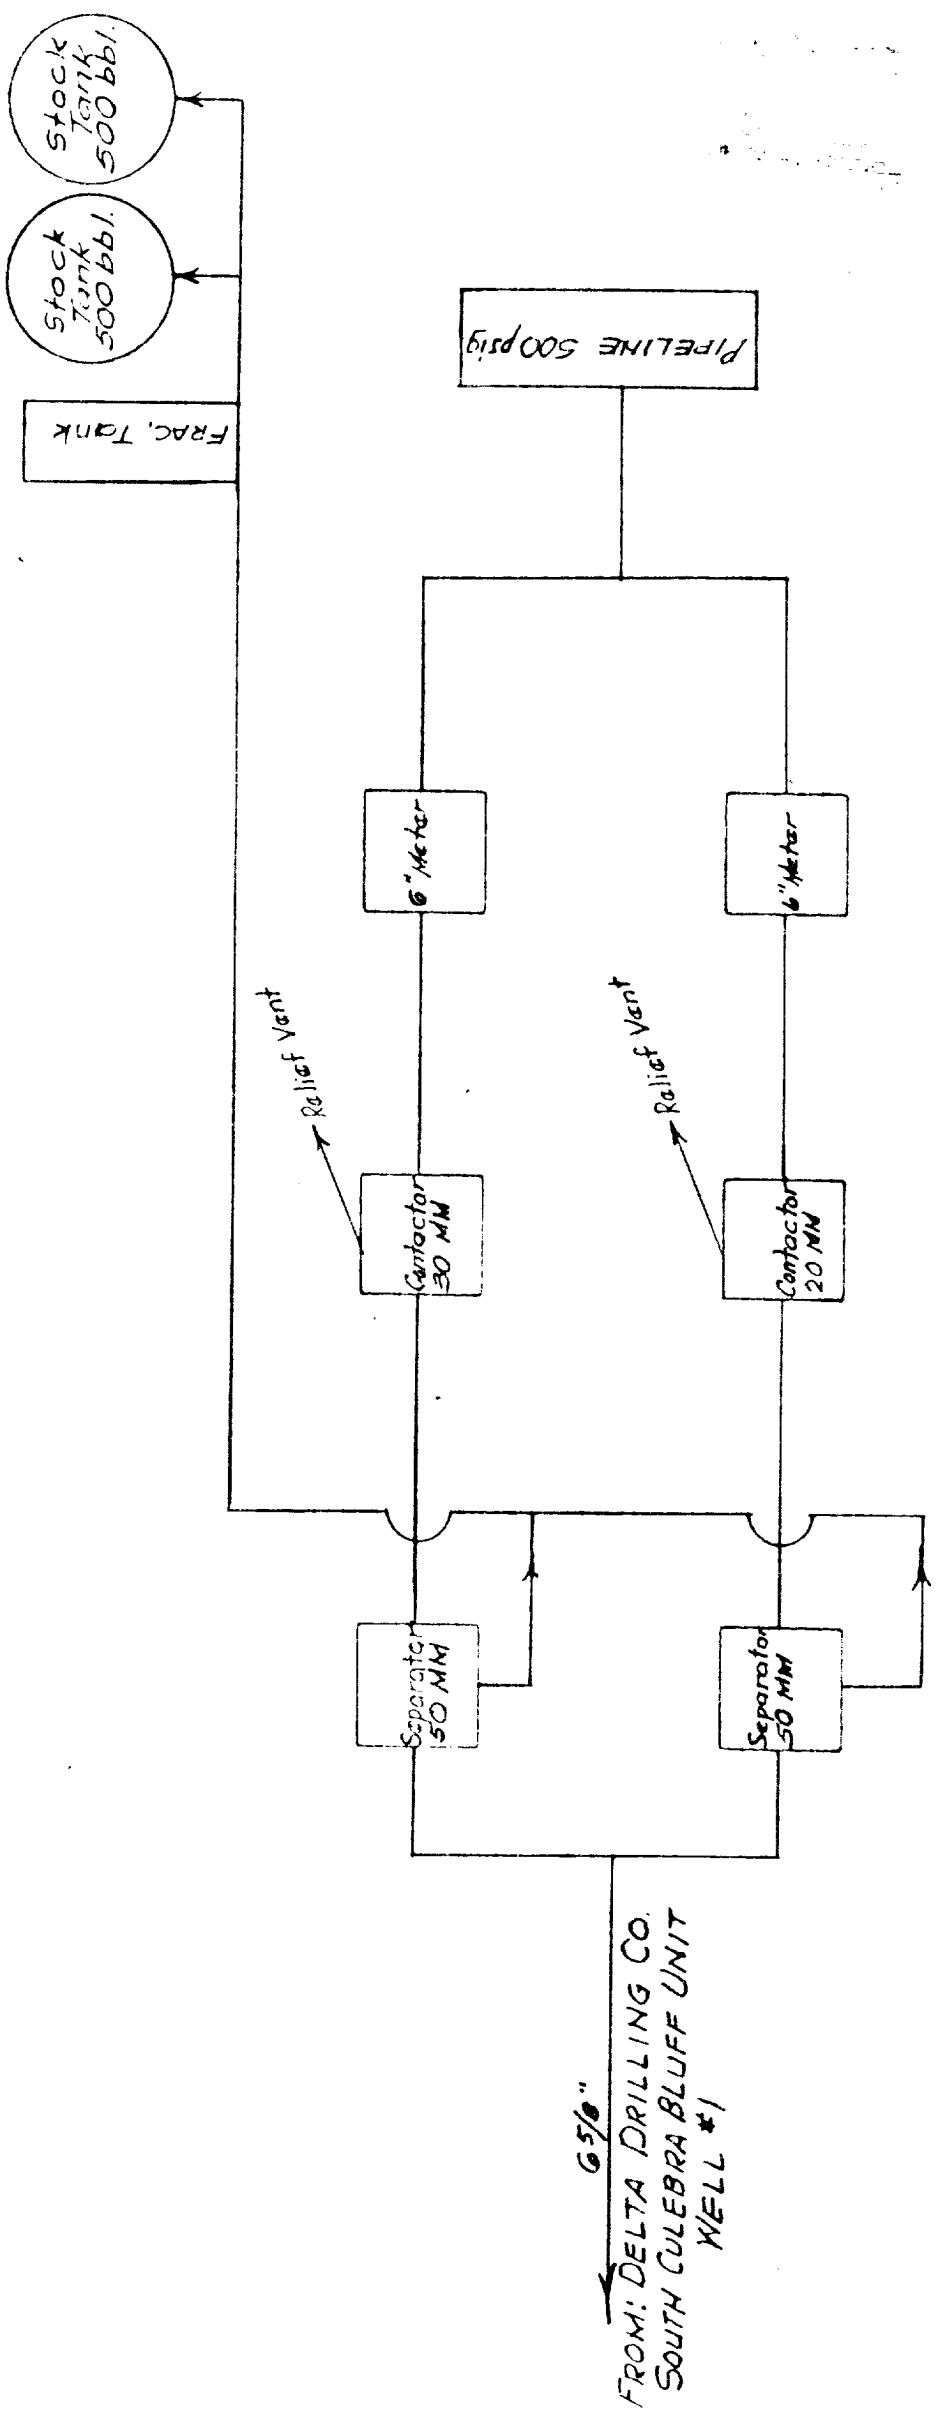

SCHEMATIC LAYOUT OF
EL PASO NATURAL GAS FACILITY