


RECEIVED

JAN 26 1978

S. P. D.  
NATIONAL OFFICE

Exhibit 16-B

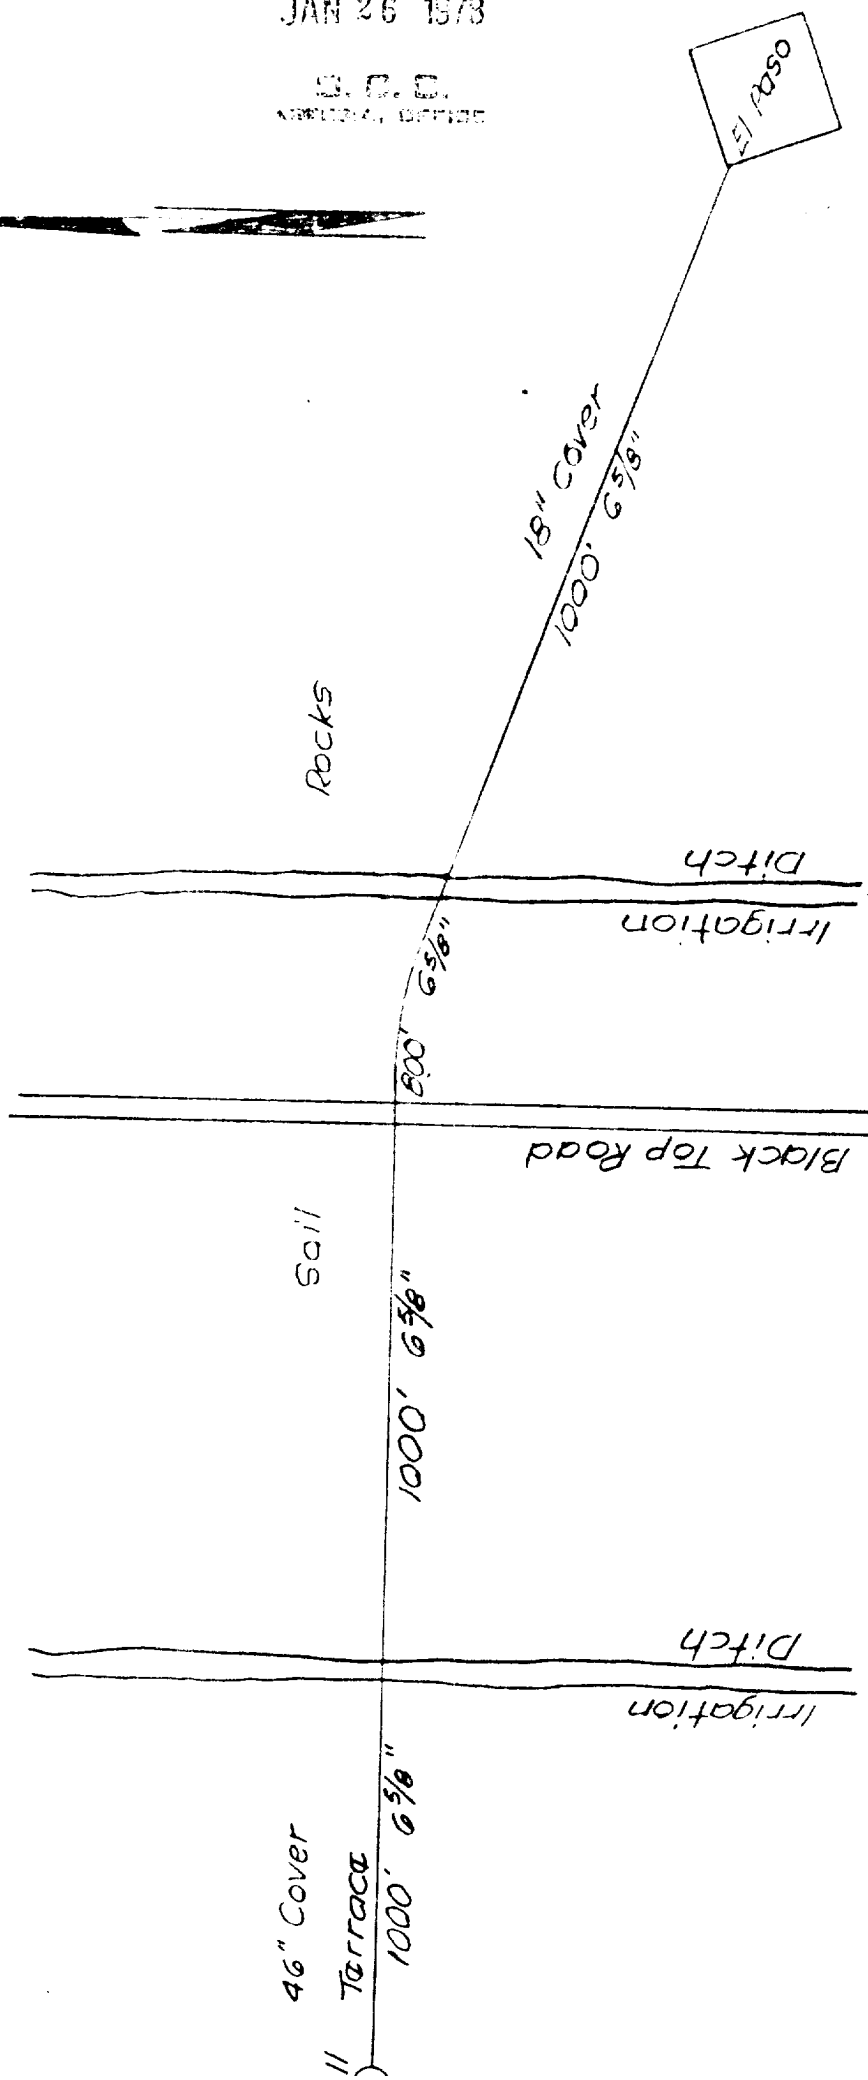

SKETCH OF PIPELINE ROUTE

1-25-78