


M.A. JOX ENERGY CORPORATION
Pardue Farms 26 No. 1
Tubing Installation Schematic

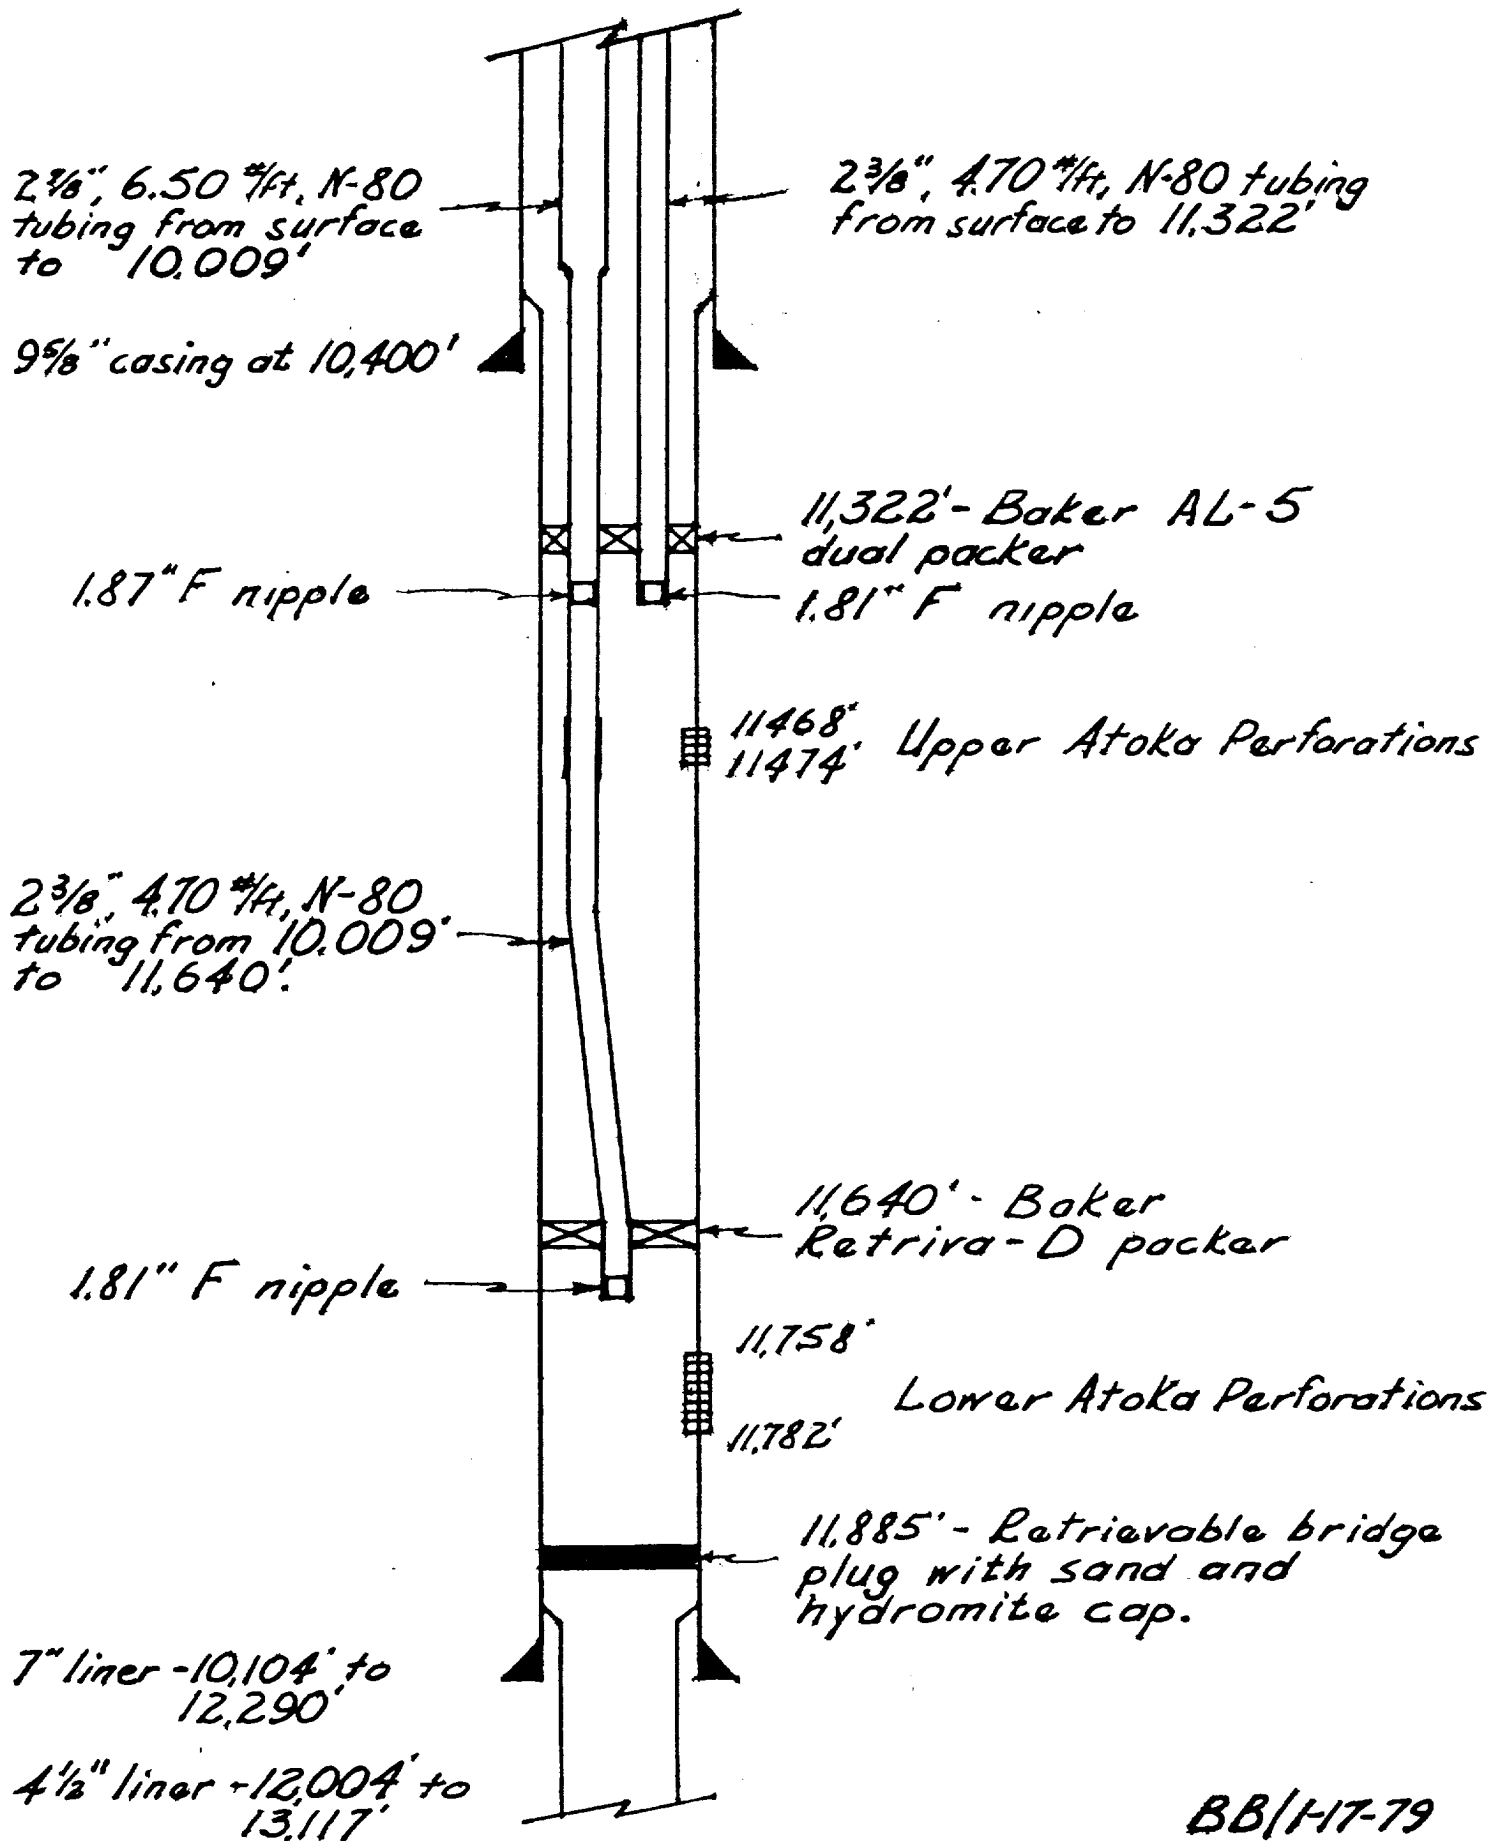

BB/H-7-79