



R-28-E

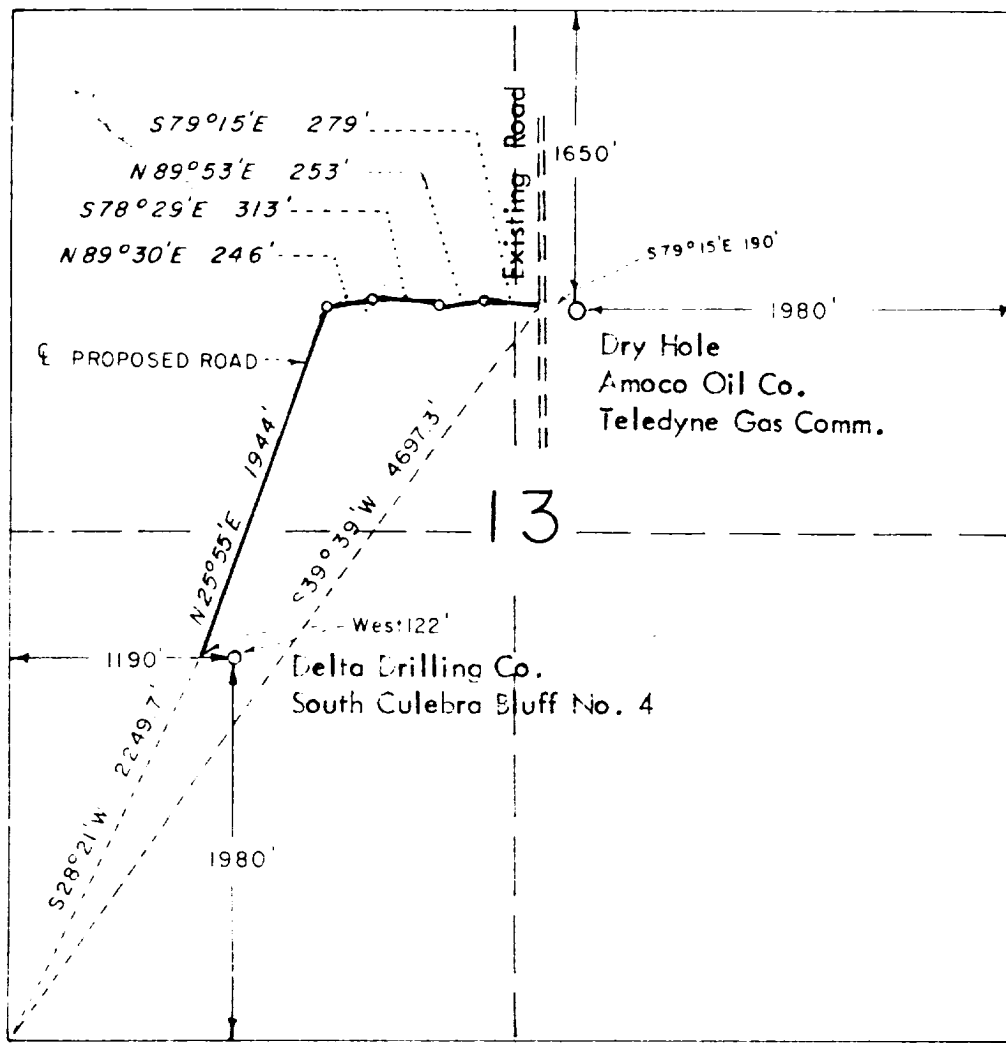

T-23-S

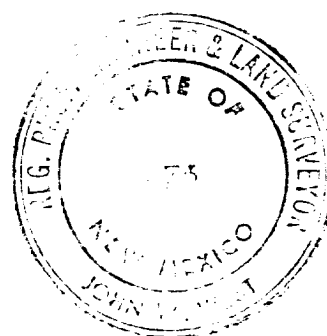

I HEREBY CERTIFY THAT THIS PLAT WAS MADE FROM NOTES TAKEN IN THE FIELD IN A BONA FIDE SURVEY MADE UNDER MY SUPERVISION, AND THAT THE SAME IS TRUE AND CORRECT TO THE BEST OF MY KNOWLEDGE AND BELIEF.

John W. West
 JOHN W. WEST, N.M. P.E. & L.S. NO 676
 TEXAS R.P.S. NO 1138
 RONALD J. EIDSON, N.M. L.S. NO 3239
 TEXAS R.P.S. NO 1883

DELTA DRILLING COMPANY	
Proposed Access Road to the South Culebra Bluff No. 4 location, located 1190 feet from the West line and 1980 feet from the South line of Section 13, Township 23 South, R-28-E, NMPM, Iddy Co. N.M.	
JOHN W. WEST ENGINEERING COMPANY CONSULTING ENGINEERS HOBBS, NEW MEXICO	
Scale: 1"=100'	Drawn by: Romero
Date: April 2, 1979	Sheet of Sheets