

(November 1983)
(Formerly 9-231)

UNITED STATES OF AMERICA
DEPARTMENT OF THE INTERIOR
BUREAU OF LAND MANAGEMENT

Expires August 31, 1985

SUNDRY NOTICES AND REPORTS ON WELLS

(Do not use this form for proposals to drill or to deepen or plug back to a different reservoir.
Use "APPLICATION FOR PERMIT" for such proposals.)

1. OIL WELL ☐ GAS WELL ☒ OTHER ☐

2. NAME OF OPERATOR
THE DESANA CORPORATION

3. ADDRESS OF OPERATOR
3131 TURTLE CREEK BLVD., STE. 400, DALLAS, TX 75219-5415

4. LOCATION OF WELL (Report location clearly and in accordance with any State requirements.
See also space 17 below.)
At surface
1980' FNL & 1980' FEL SEC. 32 T23S R27E

14. PERMIT NO.

15. ELEVATIONS (Show whether OF, RT, OR, etc.)
3232.3' GL

5. LEASE DESIGNATION AND AERIAL NO.
NM-0540701-A

6. IF INDIAN, ALLOTTEE OR TRIBE NAME

7. UNIT AGREEMENT NAME

8. FIELD OR LEASE NAME
PHILLIPS FEDERAL

9. WELL NO.
1

10. FORMER AND POOL, OR WILDCAT
WILDCAT - BONE SPRING

11. SECTION, T., R., N., OR S.E., AND
EQUIV OR AREA
SEC. 32 T23S R27E

12. COUNTY OR PARISH
EDDY

13. STATE
NEW MEXICO

Check Appropriate Box To Indicate Nature of Notice, Report, or Other Data

NOTICE OF INTENTION TO:

TEST WATER SHUT-OFF	☐	PULL OR ALTER CASING	☐
FRACURE TREAT	☐	MULTIPLE COMPLETE	☐
SHOOT OR ACIDIZE	☐	ABANDON*	☒
REPAIR WELL	☐	CHANGE PLANE	☐
(Other)			

SUBSEQUENT REPORT OF:

WATER SHUT-OFF	☐	REPAIRING WELL	☐
FRACURE TREATMENT	☐	ALTERING CASING	☐
SHOOTING OR ACIDIZING	☐	ABANDONMENT*	☐
(Other)			

(Note: Report results of multiple completion on Well Completion or Recompletion Report and Log form.)

17. DESCRIBE PROMISED OR COMPLETED OPERATIONS (Clearly state all pertinent details, and give pertinent dates, including estimated date of starting any proposed work. If well is directionally drilled, give subsurface locations and measured and true vertical depths for all markers and zones pertinent to this work.)

Information and proposed procedure to permanently plug and abandon this well.

- Casing Information:
8-5/8" casing set at 495' and cemented with 400 sxs, circulated to surface.
4-1/2" casing set at 5696' and cemented with 1100 sxs, top of cement @ 1320' from surface.
- Perforation Record: Perforated with 3-1/8" casing gun at 5510'-5513' (4 holes) and 5517'-5526' (10 holes) in Bone Springs formation.
- Proposed Procedure: Set 100' cement plug from 5510'-5410' inside 4-1/2" casing. Verify plug in place with wireline measure. Displace casing with 9.5 ppg mud. ~~Set 100' cement plug across 4-1/2" casing at 1320' and pull from well. Set 100' cement plug across 4-1/2" stub from 1370' to 1270'. Verify plug placement. Set 100' cement plug across 8-5/8" casing seat from 545' to 445'. Verify plug placement.~~ Set surface plug inside 8-5/8" casing from 3' to 33'. Cut off 8-5/8" casing at 3' below ground level and install 4" O.D. X 4.00' metal dry hole marker above ground level with well name, number and location on the marker as required.
→ see attached sketch. (SJS)

18. I hereby certify that the foregoing is true and correct

SIGNED James L. Spunk TITLE Division Production Manager DATE March 21, 1988

(This space for Federal or State office use)

APPROVED BY _____ TITLE _____ DATE 4-6-88

CONDITIONS OF APPROVAL, IF ANY:


*See Instructions on Reverse Side

OPERATOR: DESANA CORP.

WELL: Phillips Fed. CG #1

LOCATION: SWNE of S32, T23S, R27E, Jeddah County, NM

LEASE NO: NM-0540701 (A)

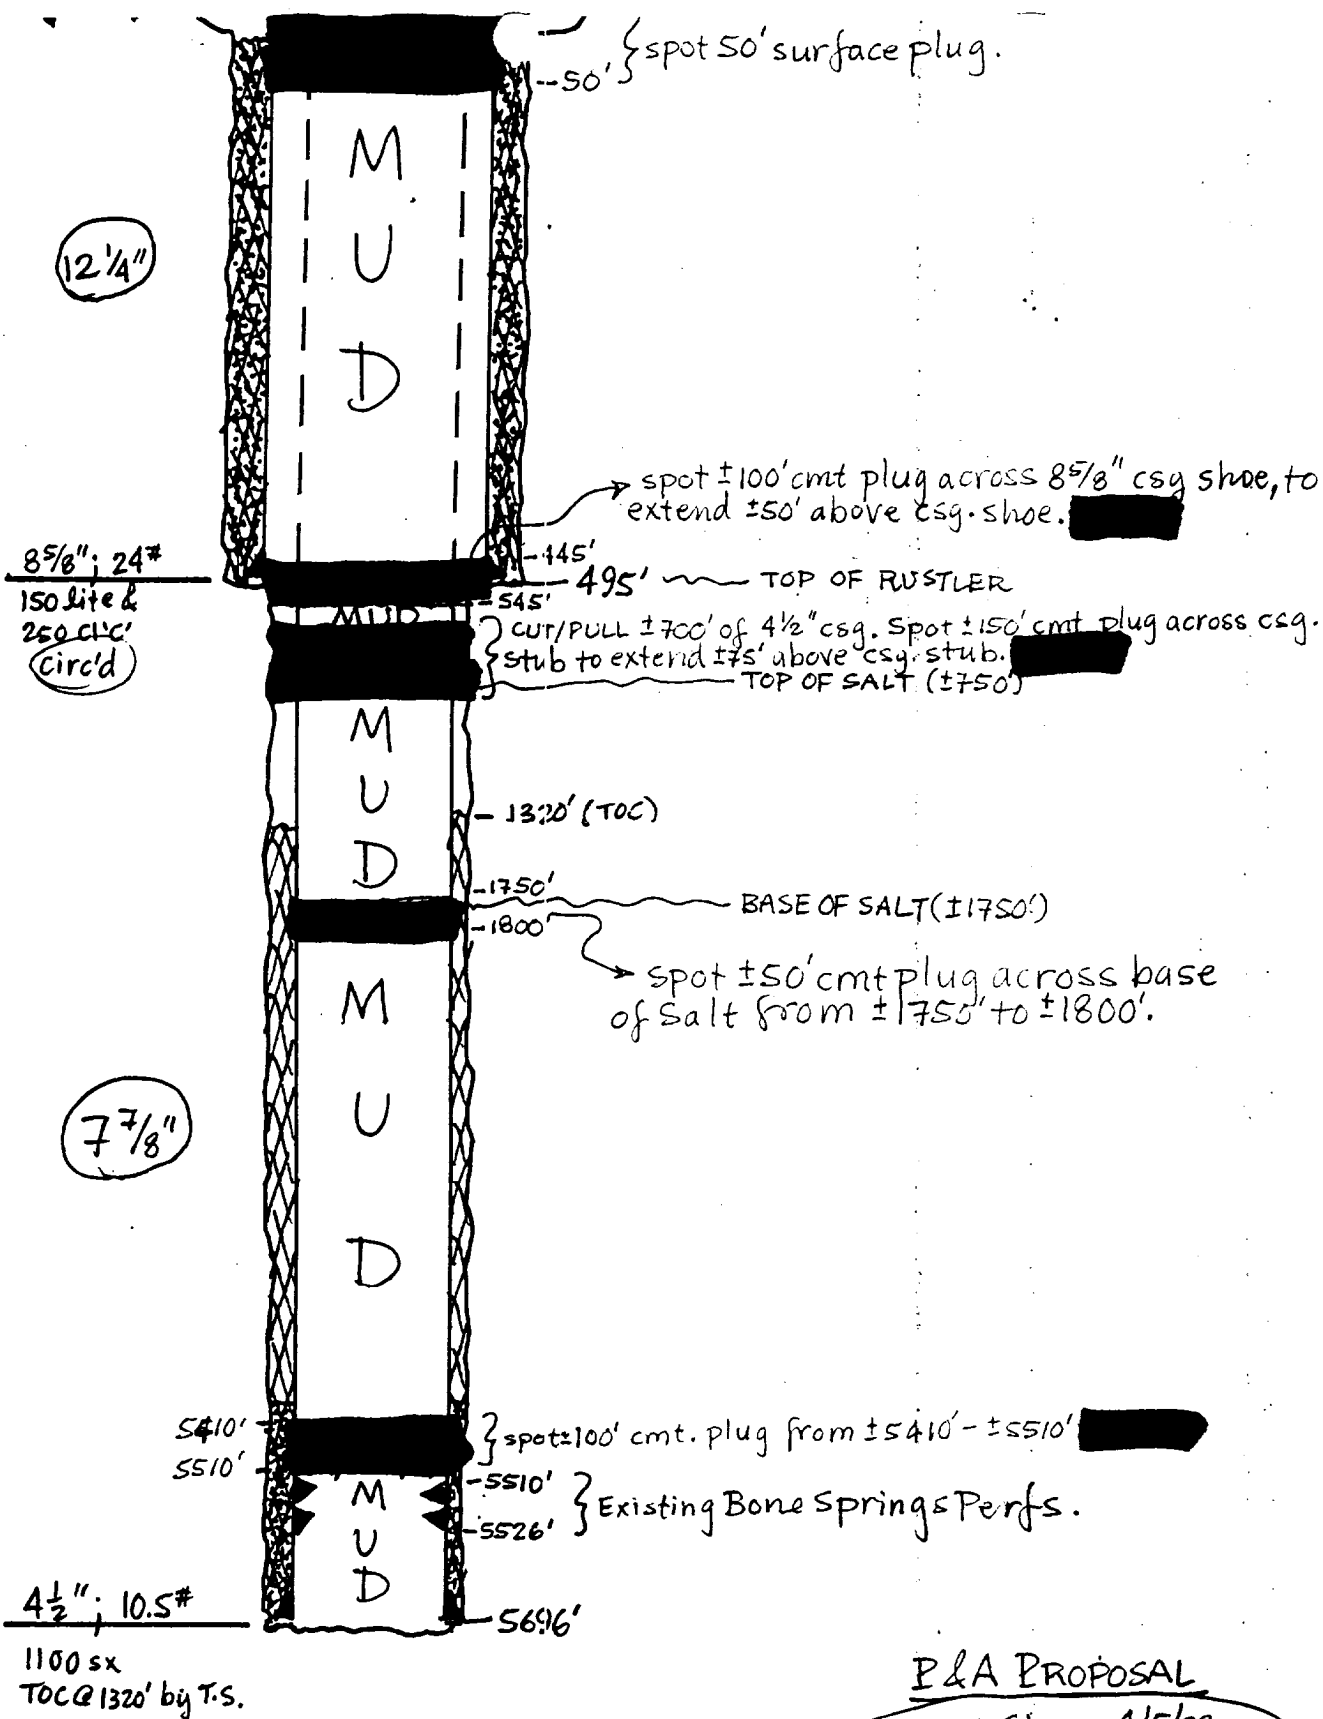

P&A PROPOSAL

SJ Shaw 4/5/88