

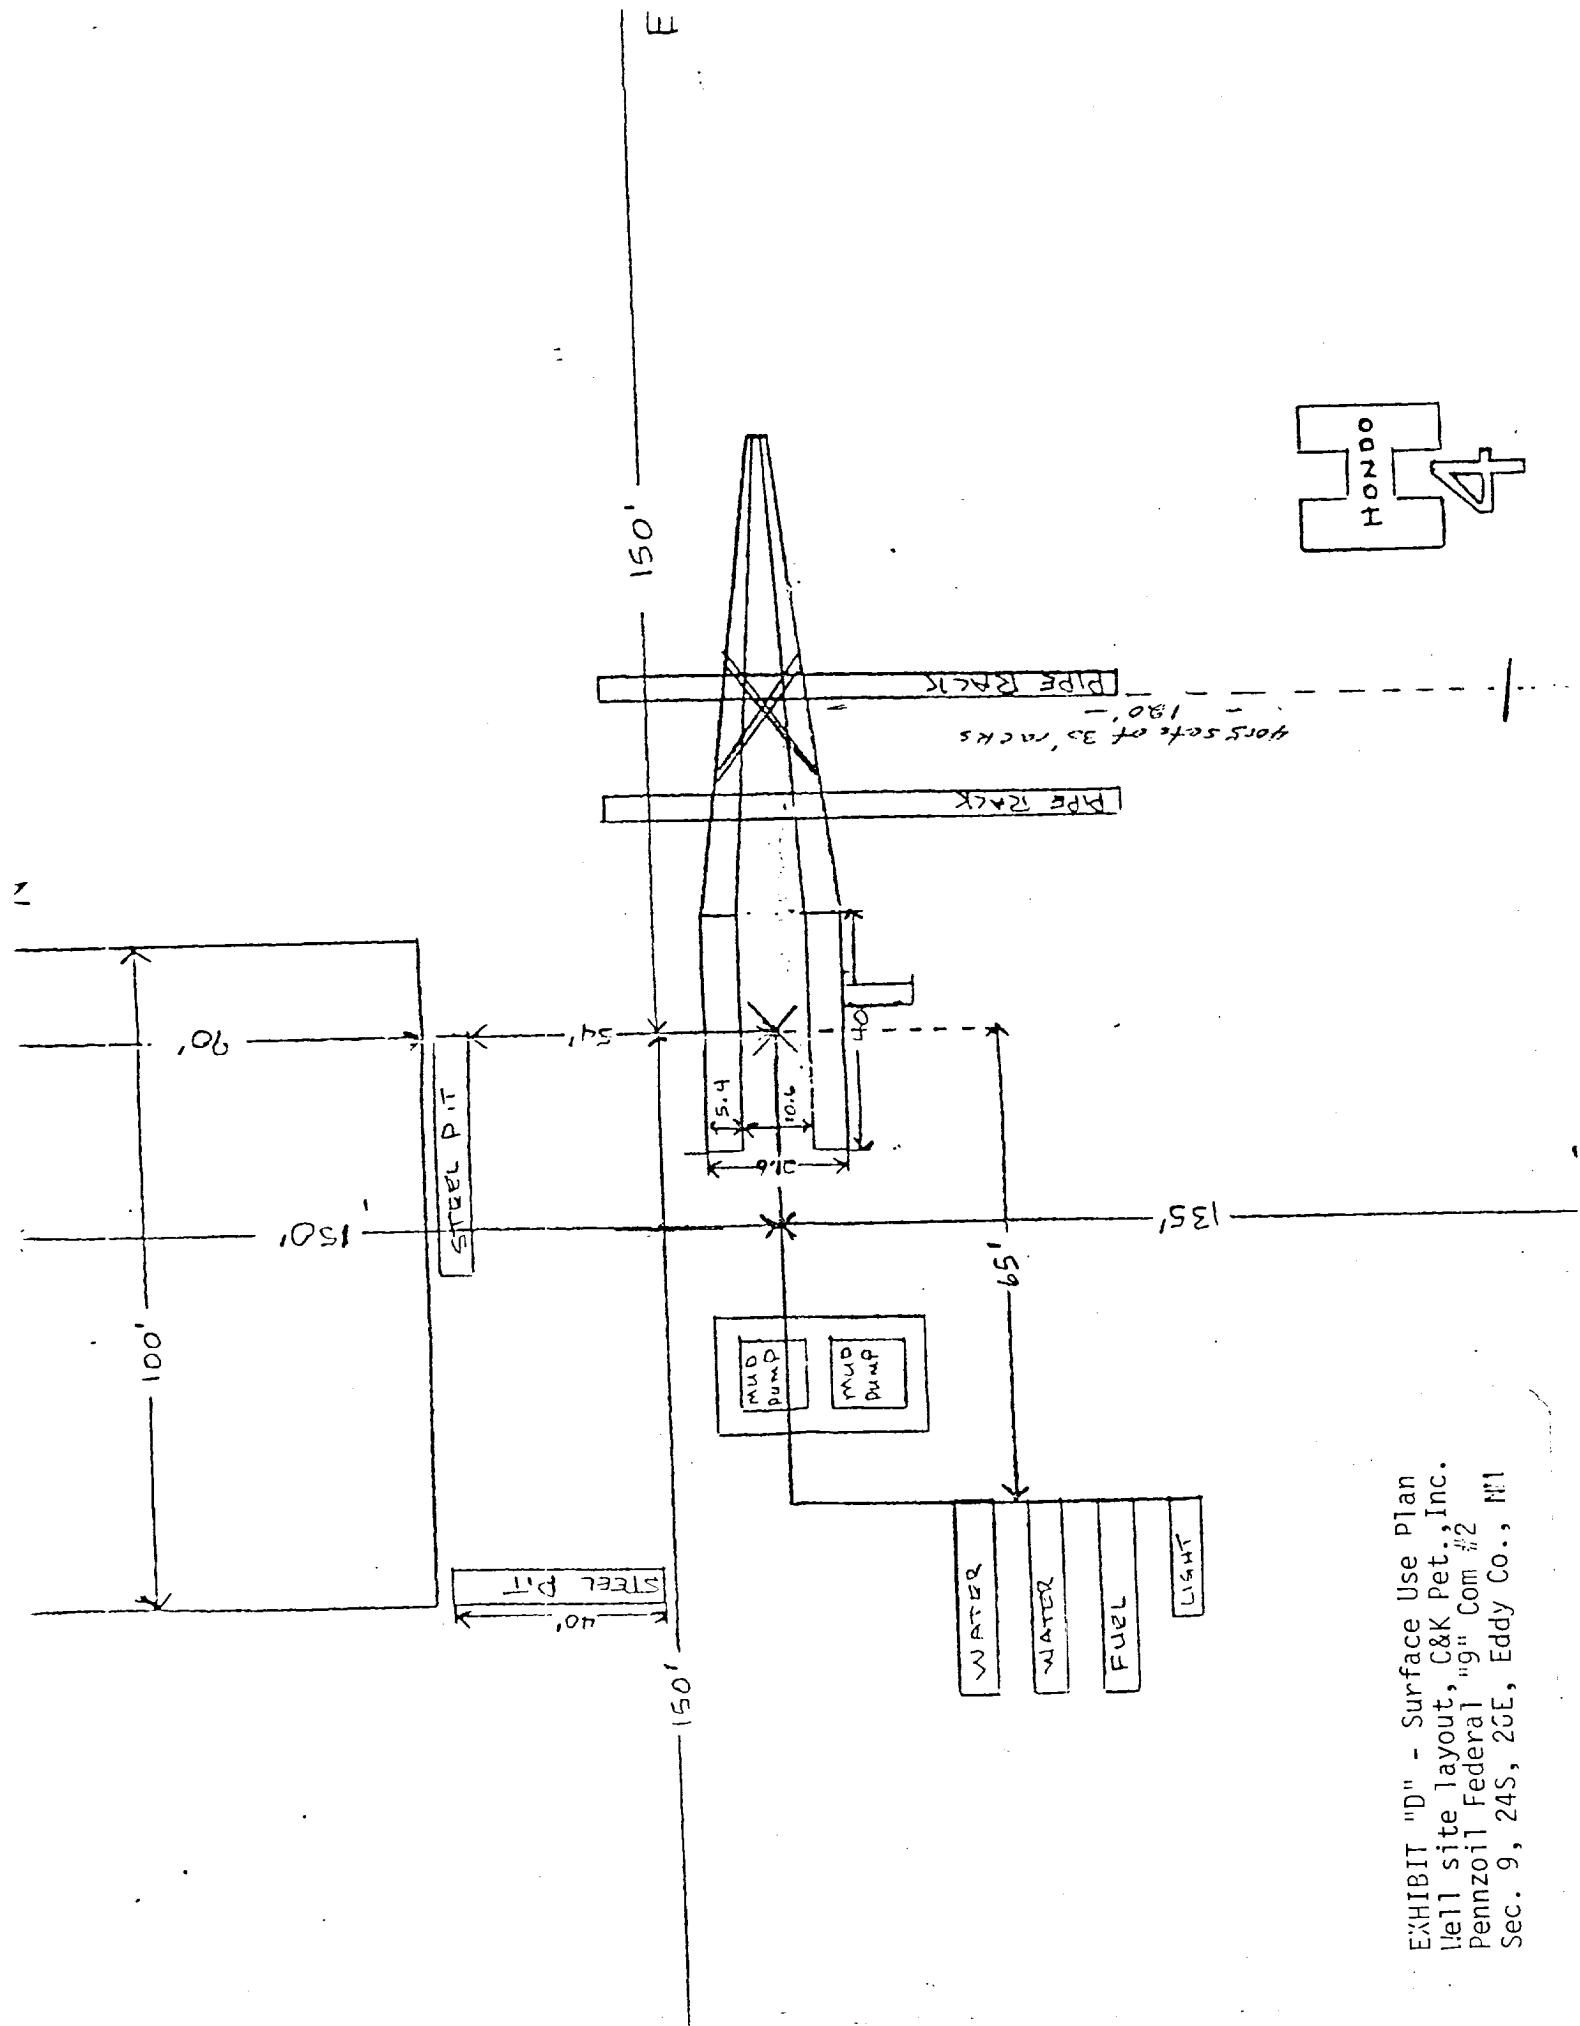


EXHIBIT "D" - Surface Use Plan
 Well site layout, C&K Pet., Inc.
 Pennzoil Federal "9" Com #2
 Sec. 9, 24S, 26E, Eddy Co., NM