


COMPANY J & G Enterprises Ltd. G		PROPERTY NAME N.M. Dr. State	WELL NO. 1
DATE 10-27-96	LOCATION (ULSTR) G-32-24-27	FOOTAGE 1980 N / E	
API NO. 30-015-24513		POOL Sulphate Draw; Delaware	

1. RTH cut 5 1/2" casing @ 1400' & pull.
2. Set 100' cement plug across stub from 1450-1350' & TAG.
3. Set 100' cement plug across shoe from 660-560' & TAG.
4. 10 SXS. min. surface plug.
5. ERECT P&A marker and clean Loc.

Plugging mud between plugs.

CASING RECORD:

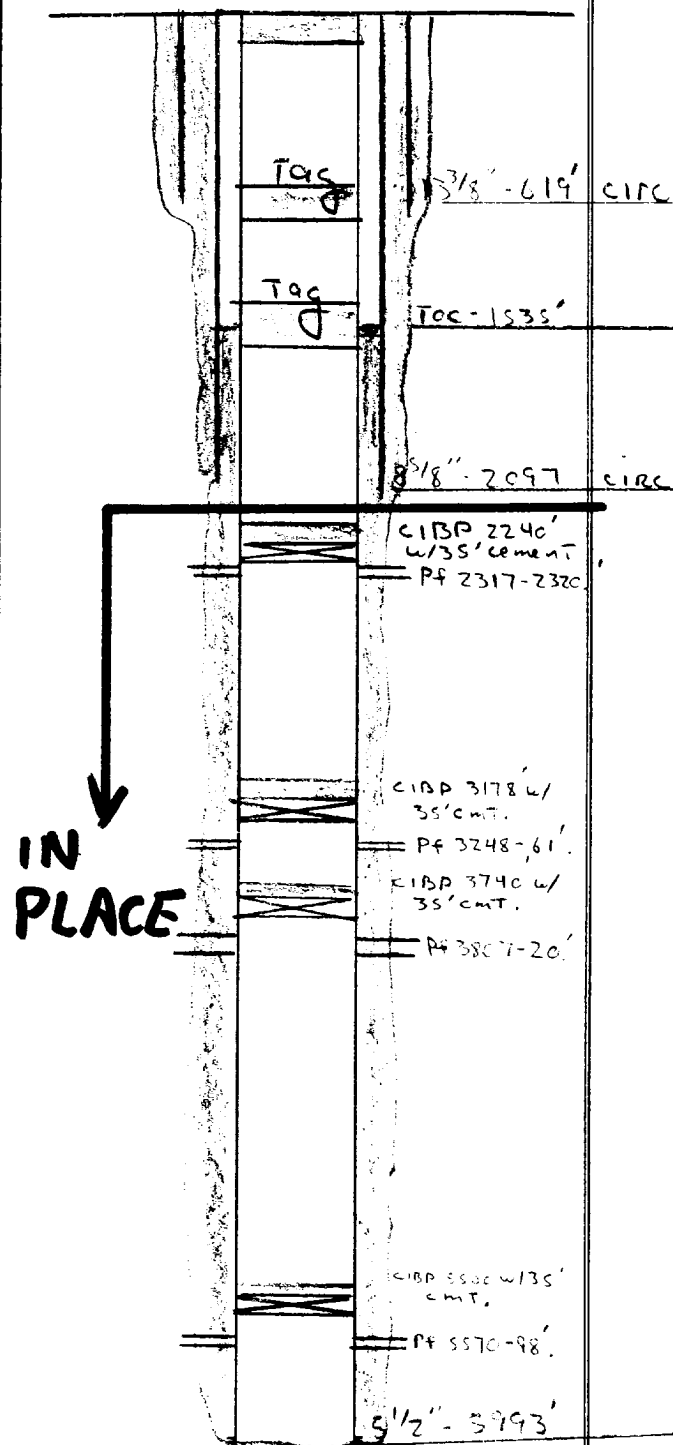

10/29/96

BGA