


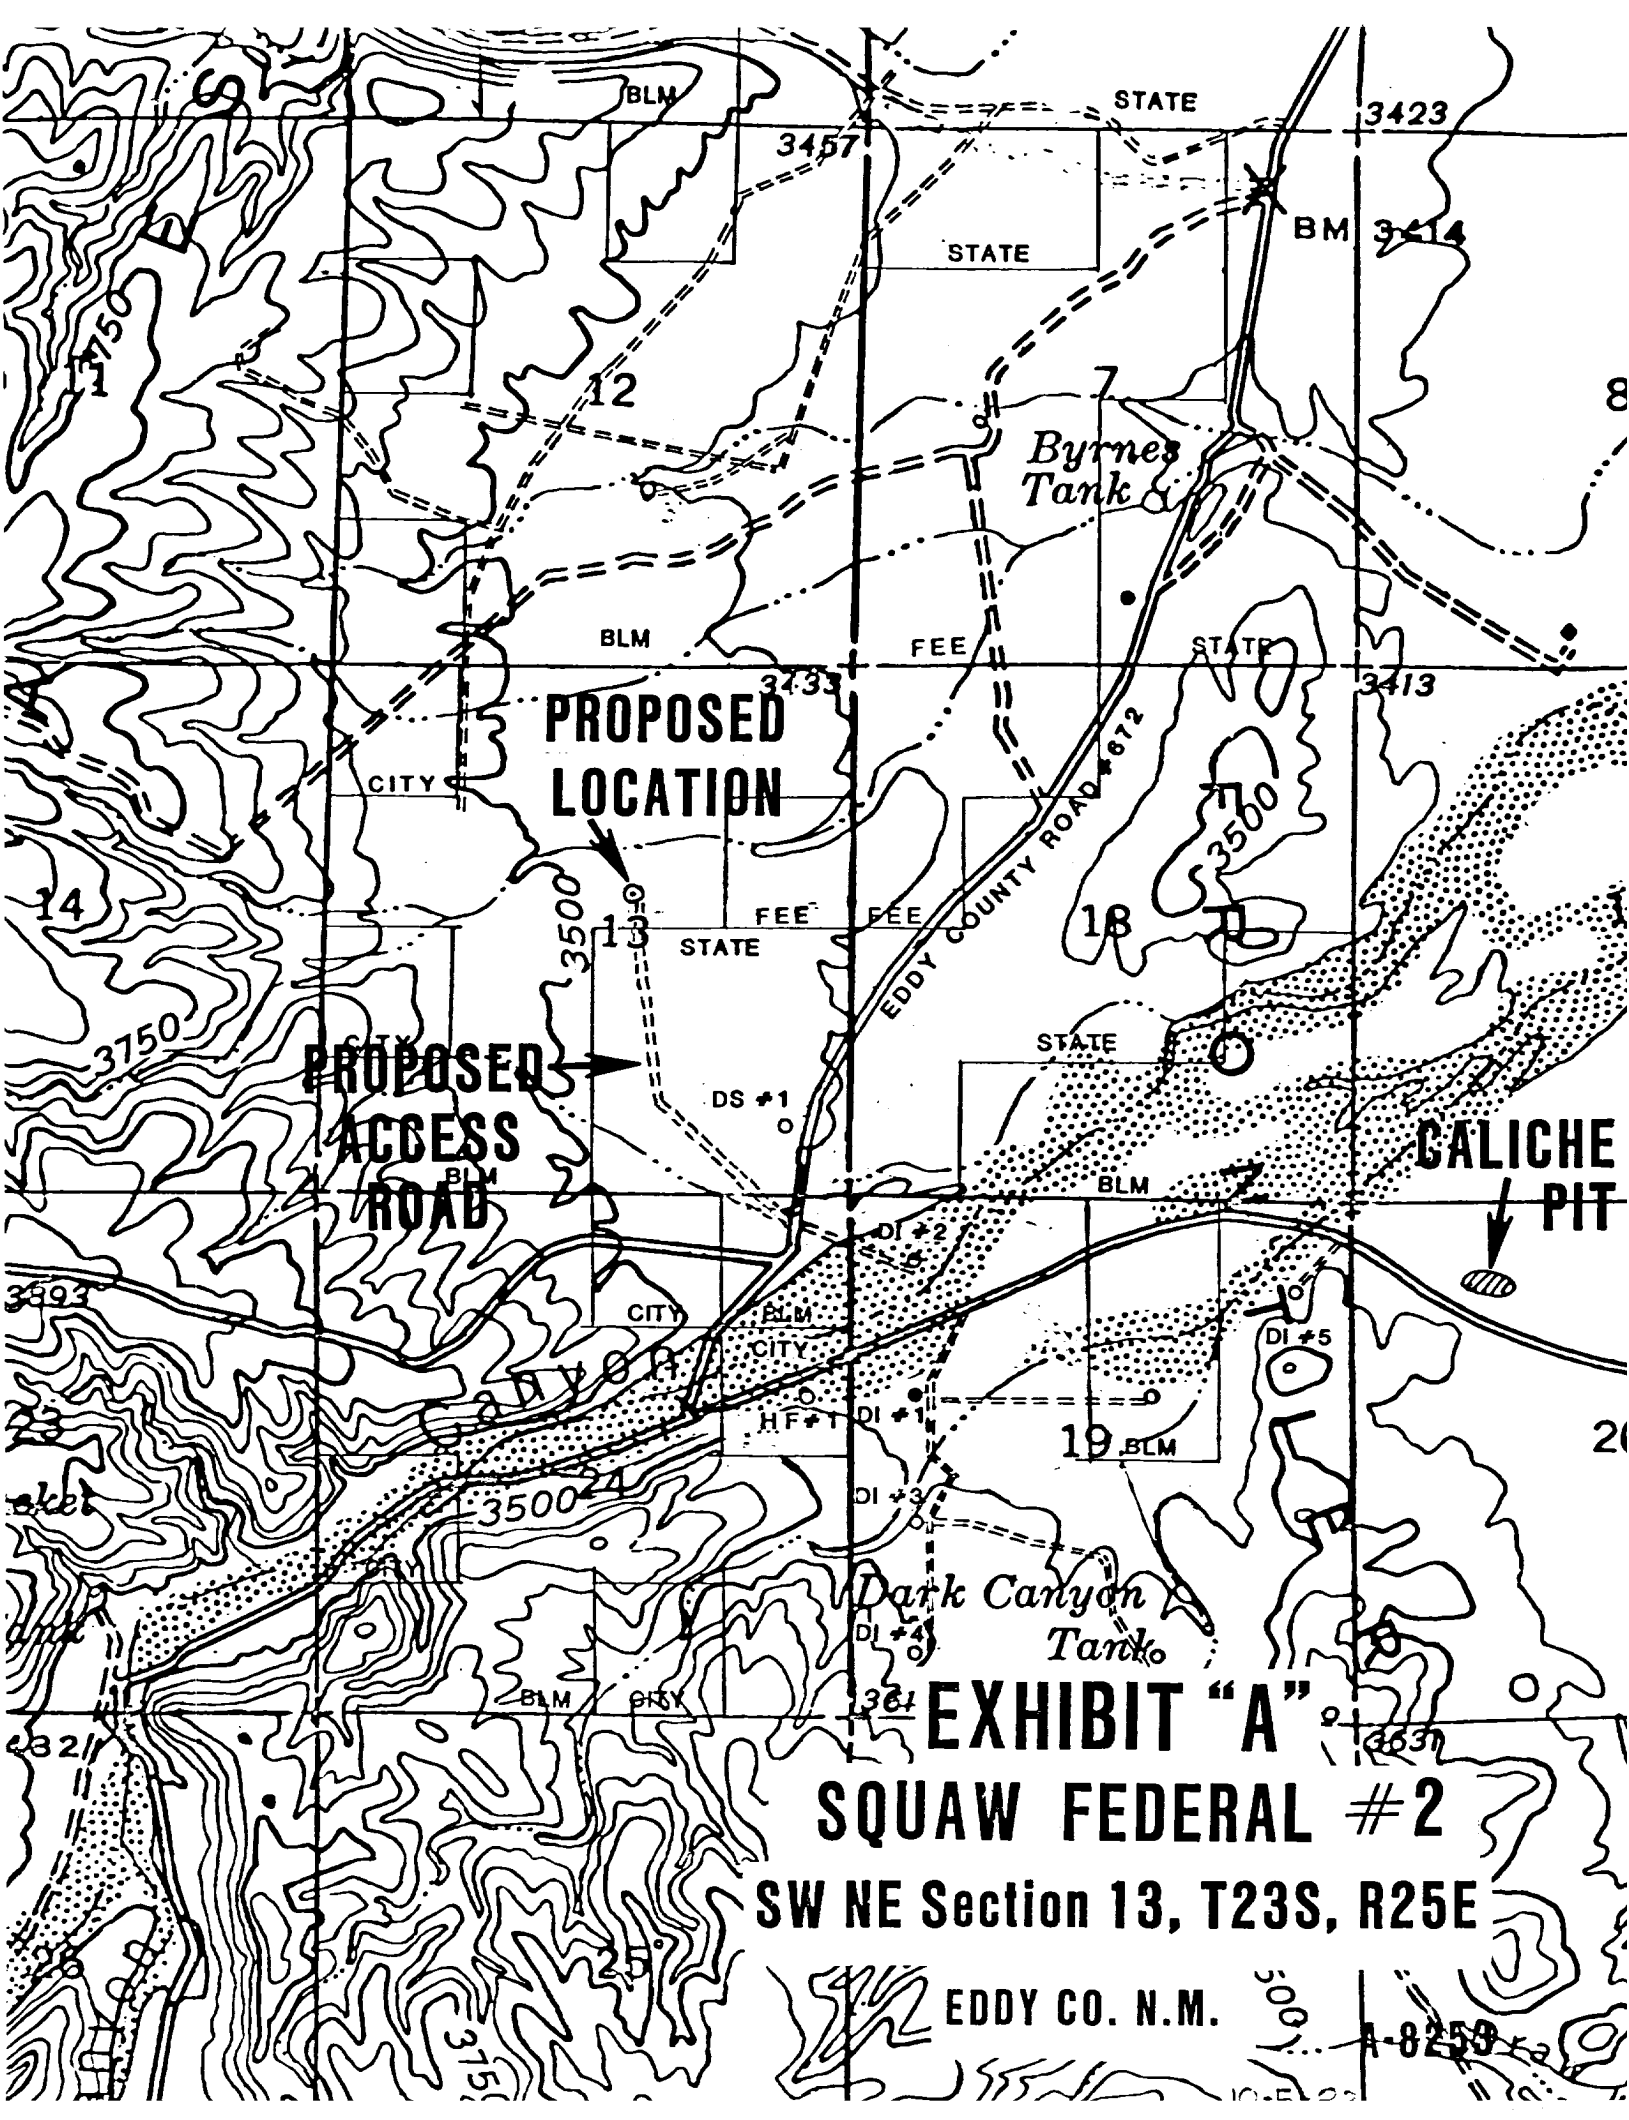

**PROPOSED
LOCATION**

**PROPOSED
ACCESS
ROAD**

*Byrnes
Tank*

**CALICHE
PIT**

*Dark Canyon
Tank*

EXHIBIT "A"
SQUAW FEDERAL #2
SW NE Section 13, T23S, R25E

EDDY CO. N.M.

A-8250