

Proposed BOP stack Arrangement
after Prentice and Records

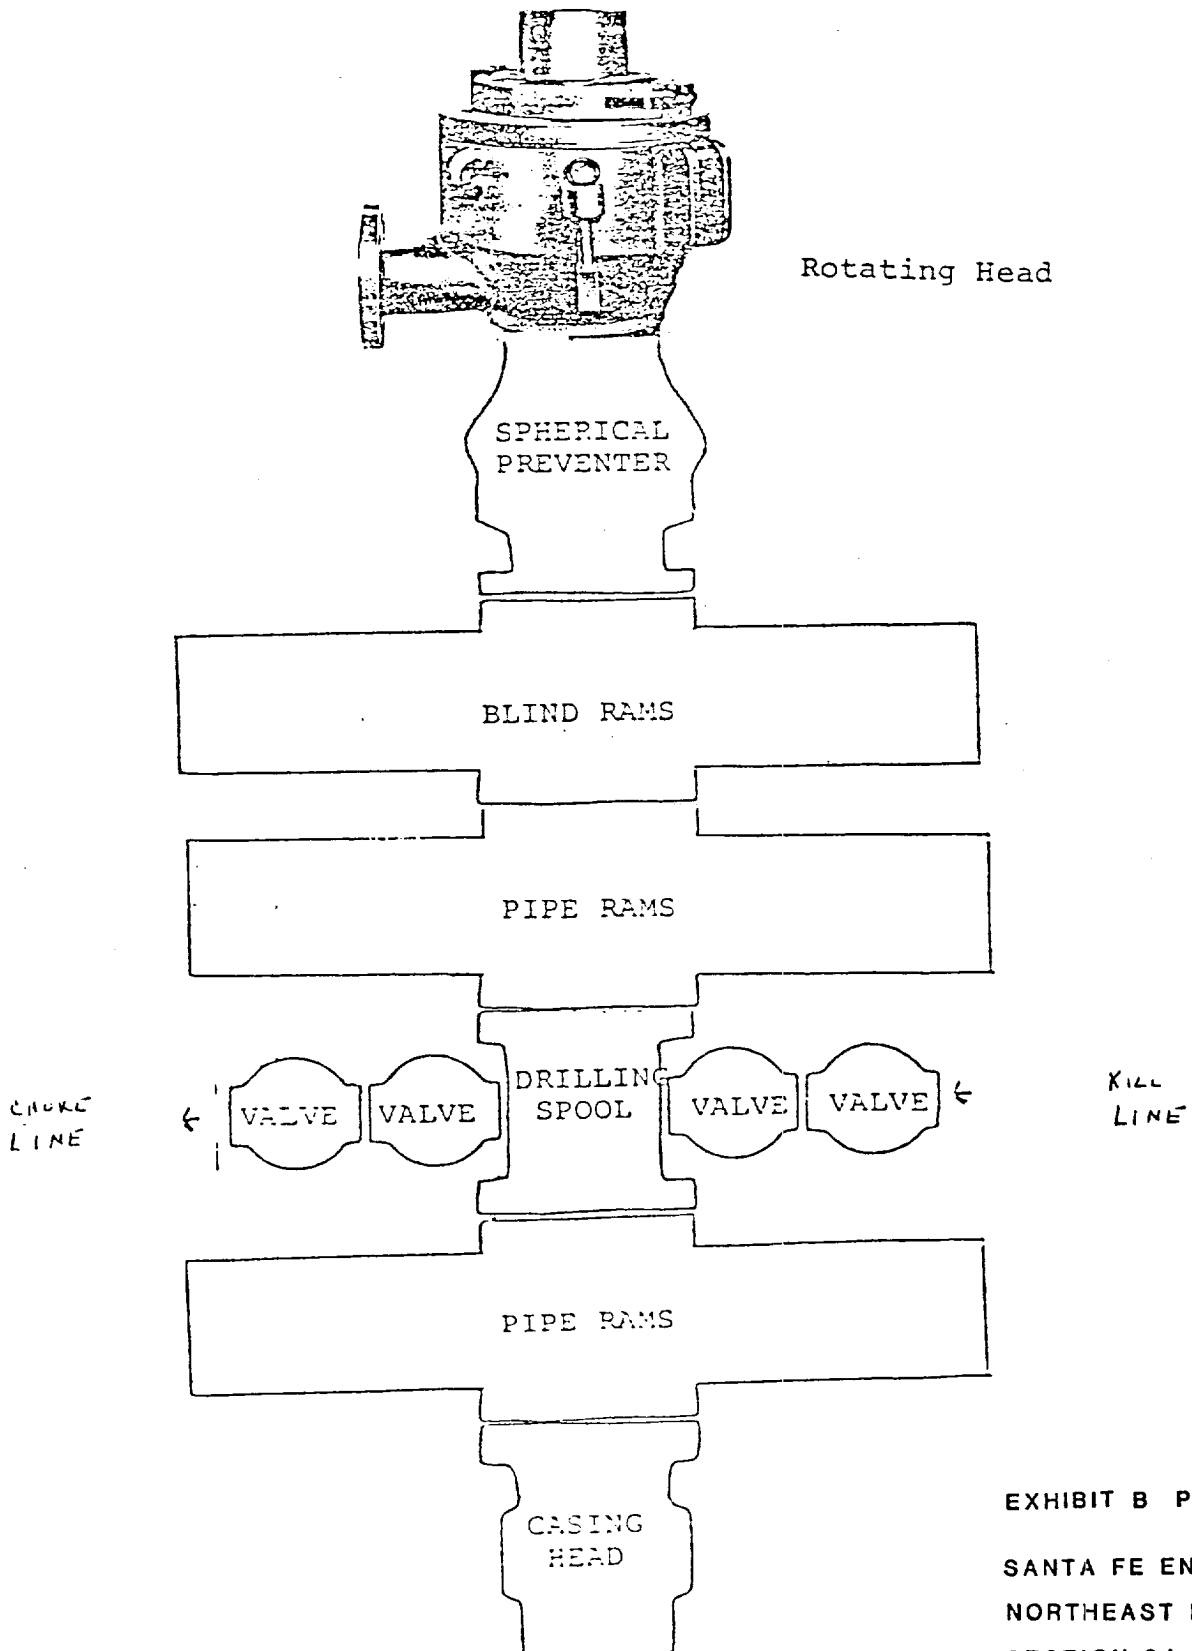


EXHIBIT B PAGE 1 OF 2

SANTA FE ENERGY CO.
NORTHEAST LOVING 34 #1
SECTION 34, T-22-S, R-28-E
EDDY CO., NEW MEXICO