

UNITED STATES  
DEPARTMENT OF THE INTERIOR  
BUREAU OF LAND MANAGEMENT

FORM APPROVED  
Budget Bureau No. 1004-0135  
Expires: March 31, 1993

5. Lease Designation and Serial No.

LC060613

6. If Indian, Allottee or Tribe Name

7. If Unit or CA, Agreement Designation

BIG EDDY UNIT

8. Well Name and No.

BIG EDDY UNIT #107

9. API Well No.

30-015-25169

10. Field and Pool, or Exploratory Area

E. INDIAN DRAW DELAWARE

11. County or Parish, State

EDDY, NM

**SUNDRY NOTICES AND REPORTS ON WELLS**

Do not use this form for proposals to drill or to deepen or reentry to a different reservoir.  
Use "APPLICATION FOR PERMIT—" for such proposals

**SUBMIT IN TRIPLICATE**

1. Type of Well

☒ Oil Well ☐ Gas Well ☐ Other

2. Name of Operator

MYCO INDUSTRIES, INC.

3. Address and Telephone No.

207 S 4TH ST, ARTESIA, NM 88210 (505) 748-1471

4. Location of Well (Footage, Sec., T., R., M., or Survey Description)

990' FNL & 1500' FEL Sec. 10-T22s-R28E NMPM

12. CHECK APPROPRIATE BOX(S) TO INDICATE NATURE OF NOTICE, REPORT, OR OTHER DATA

TYPE OF SUBMISSION

- ☐ Notice of Intent  
☒ Subsequent Report  
☐ Final Abandonment Notice


TYPE OF ACTION

- ☐ Abandonment  
☐ Recompletion  
☐ Plugging Back  
☐ Casing Repair  
☐ Altering Casing  
☒ Other DIAGRAM  
☐ Change of Plans  
☐ New Construction  
☐ Non-Routine Fracturing  
☐ Water Shut-Off  
☐ Conversion to Injection  
☐ Dispose Water

(Note: Report results of multiple completion on Well Completion or Recompletion Report and Log form.)

13. Describe Proposed or Completed Operations (Clearly state all pertinent details, and give pertinent dates, including estimated date of starting any proposed work. If well is directionally drilled, give subsurface locations and measured and true vertical depths for all markers and zones pertinent to this work.)

ATTACHED PLEASE FIND UPGRADED FACILITY DIAGRAM

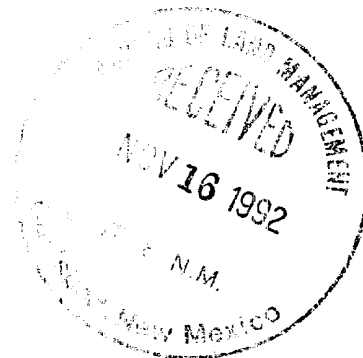

14. I hereby certify that the foregoing is true and correct

Signed

Bilda M. Brown

Title

ENGINEERING TECHNICIAN

Date

11/13/92

(This space for Federal or State office use)

Approved by

Title

Date

Conditions of approval, if any:


Title 18 U.S.C. Section 1001, makes it a crime for any person knowingly and willfully to make to any department or agency of the United States any false, fictitious or fraudulent statements or representations as to any matter within its jurisdiction.

\*See Instruction on Reverse Side

- PRODUCTION SYSTEM - OPENED**
- Oil Sales By Tank Gauge To Tank Truck
  - Seal Requirements:
    - Production Phase

OPEN: 1, 5, 6, 7  
CLOSED: 2, 3, 4, 8, 9, 10
    - Sales Phase

OPEN: 1, 8, 9, 10  
CLOSED: 2, 3, 4, 5, 6, 7

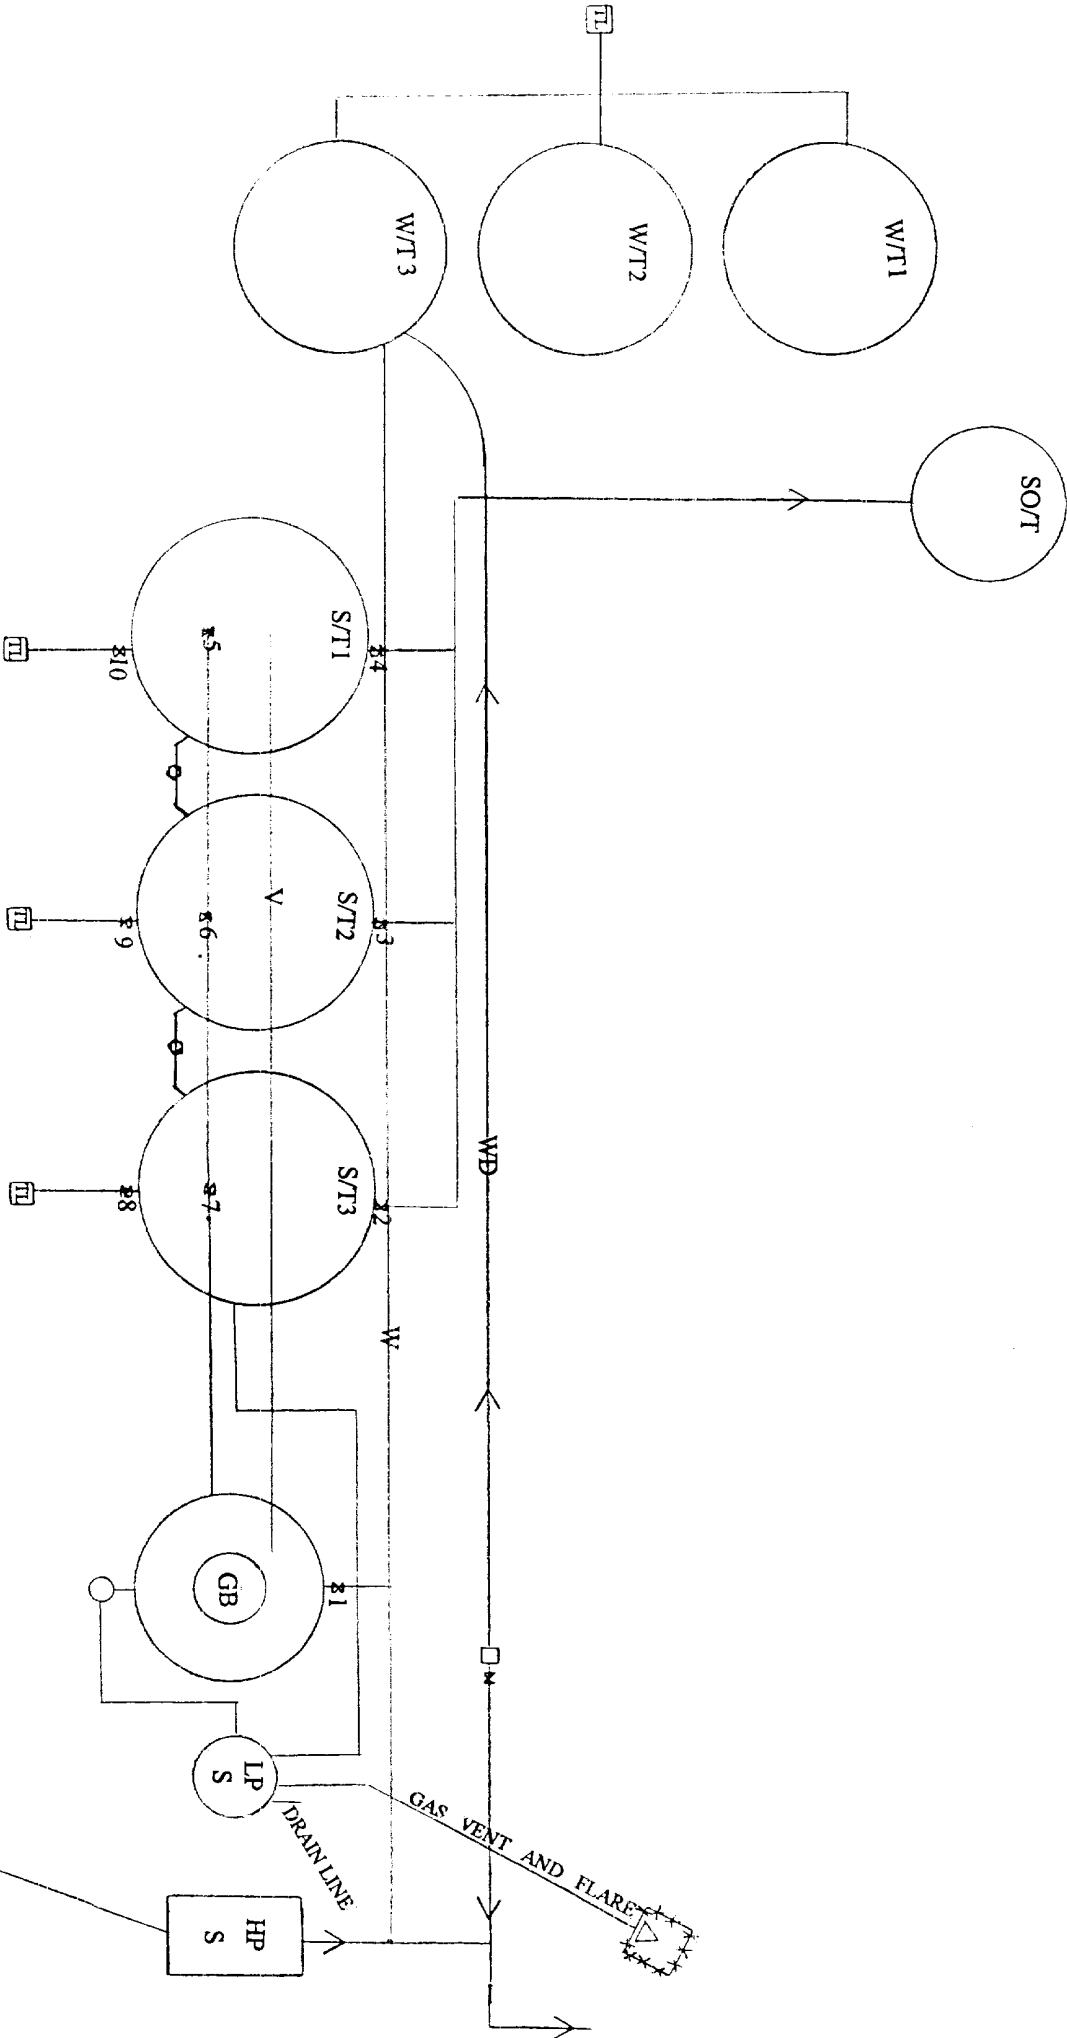

**LOCATION OF SITE SECURITY PLAN:**  
 MYCO INDUSTRIES, INC.  
 207 S 4TH ST  
 ARTESIA, NM 88210

**SITE FACILITY DIAGRAM**  
 MYCO INDUSTRIES, INC.  
**BIG EDDY #106 & 107 LC060613**  
 #106 - 990' FNL & 990' FEL UNIT A  
 #107 - 990' FNL & 1500' FEL UNIT B  
 Sec. 10-T22S-R28E

HD 106  
 HD 107

*J. Bravo*