


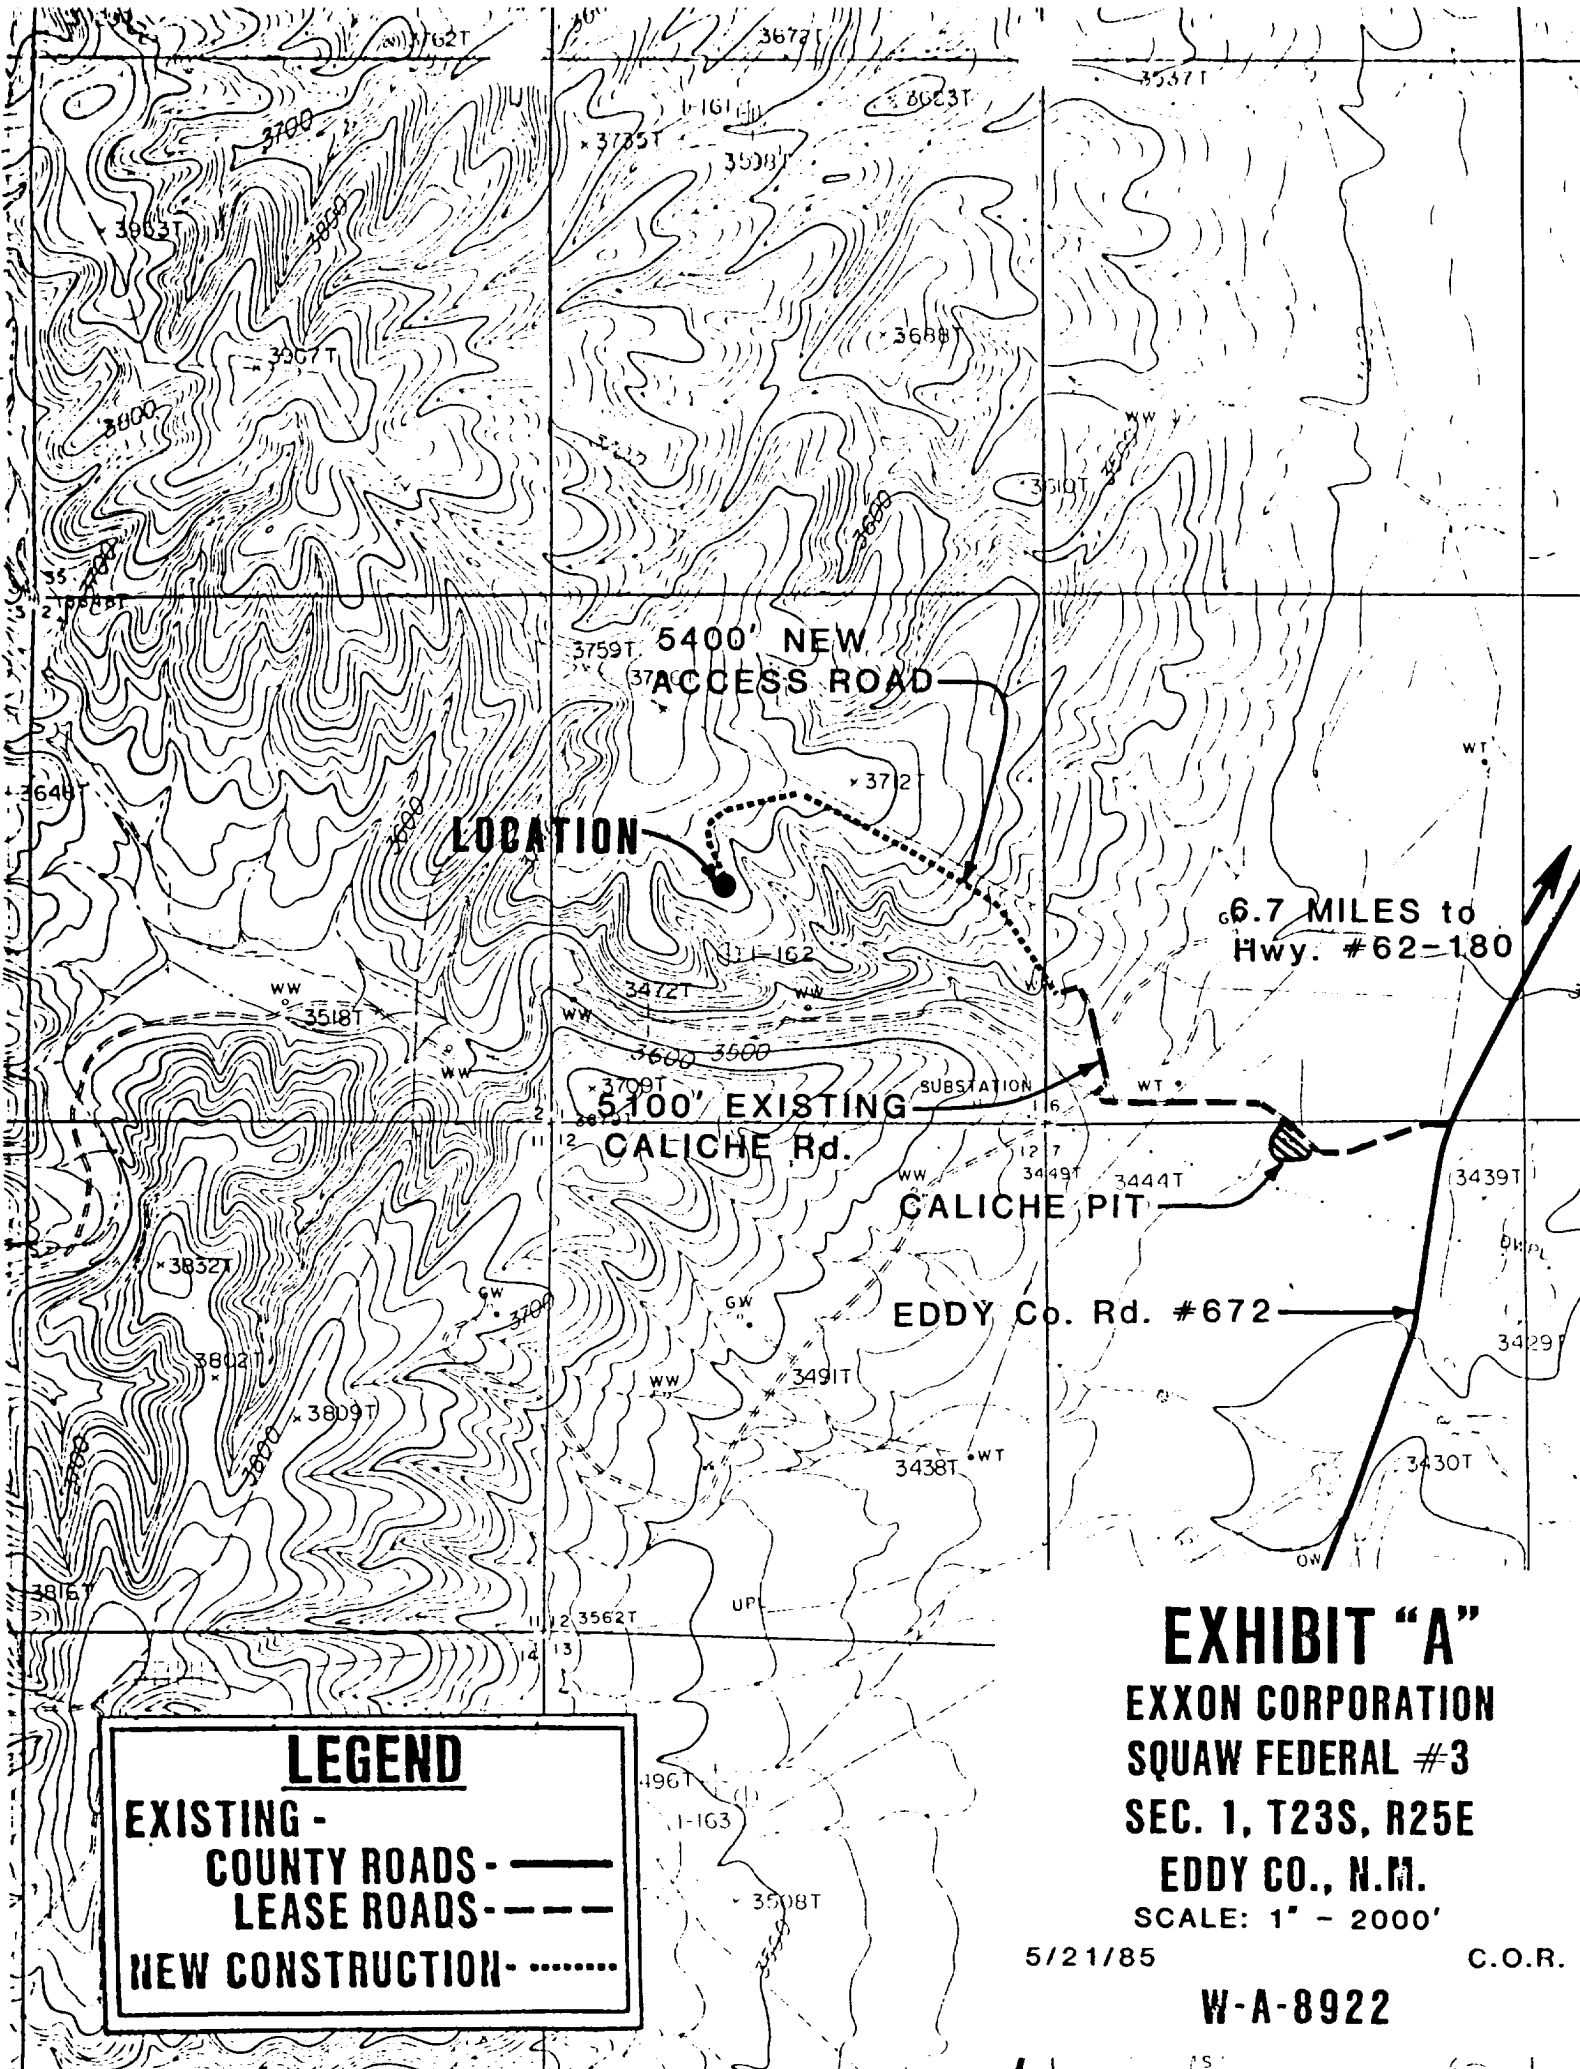

LEGEND

EXISTING -

COUNTY ROADS -

LEASE ROADS -

NEW CONSTRUCTION -

EXHIBIT "A"
EXXON CORPORATION
SQUAW FEDERAL #3
SEC. 1, T23S, R25E
EDDY CO., N.M.
SCALE: 1" = 2000'

5/21/85

C.O.R.

W-A-8922