

PROPOSED CHOKE MANIFOLD DESIGN
AFTER PRENTICE AND RECORDS

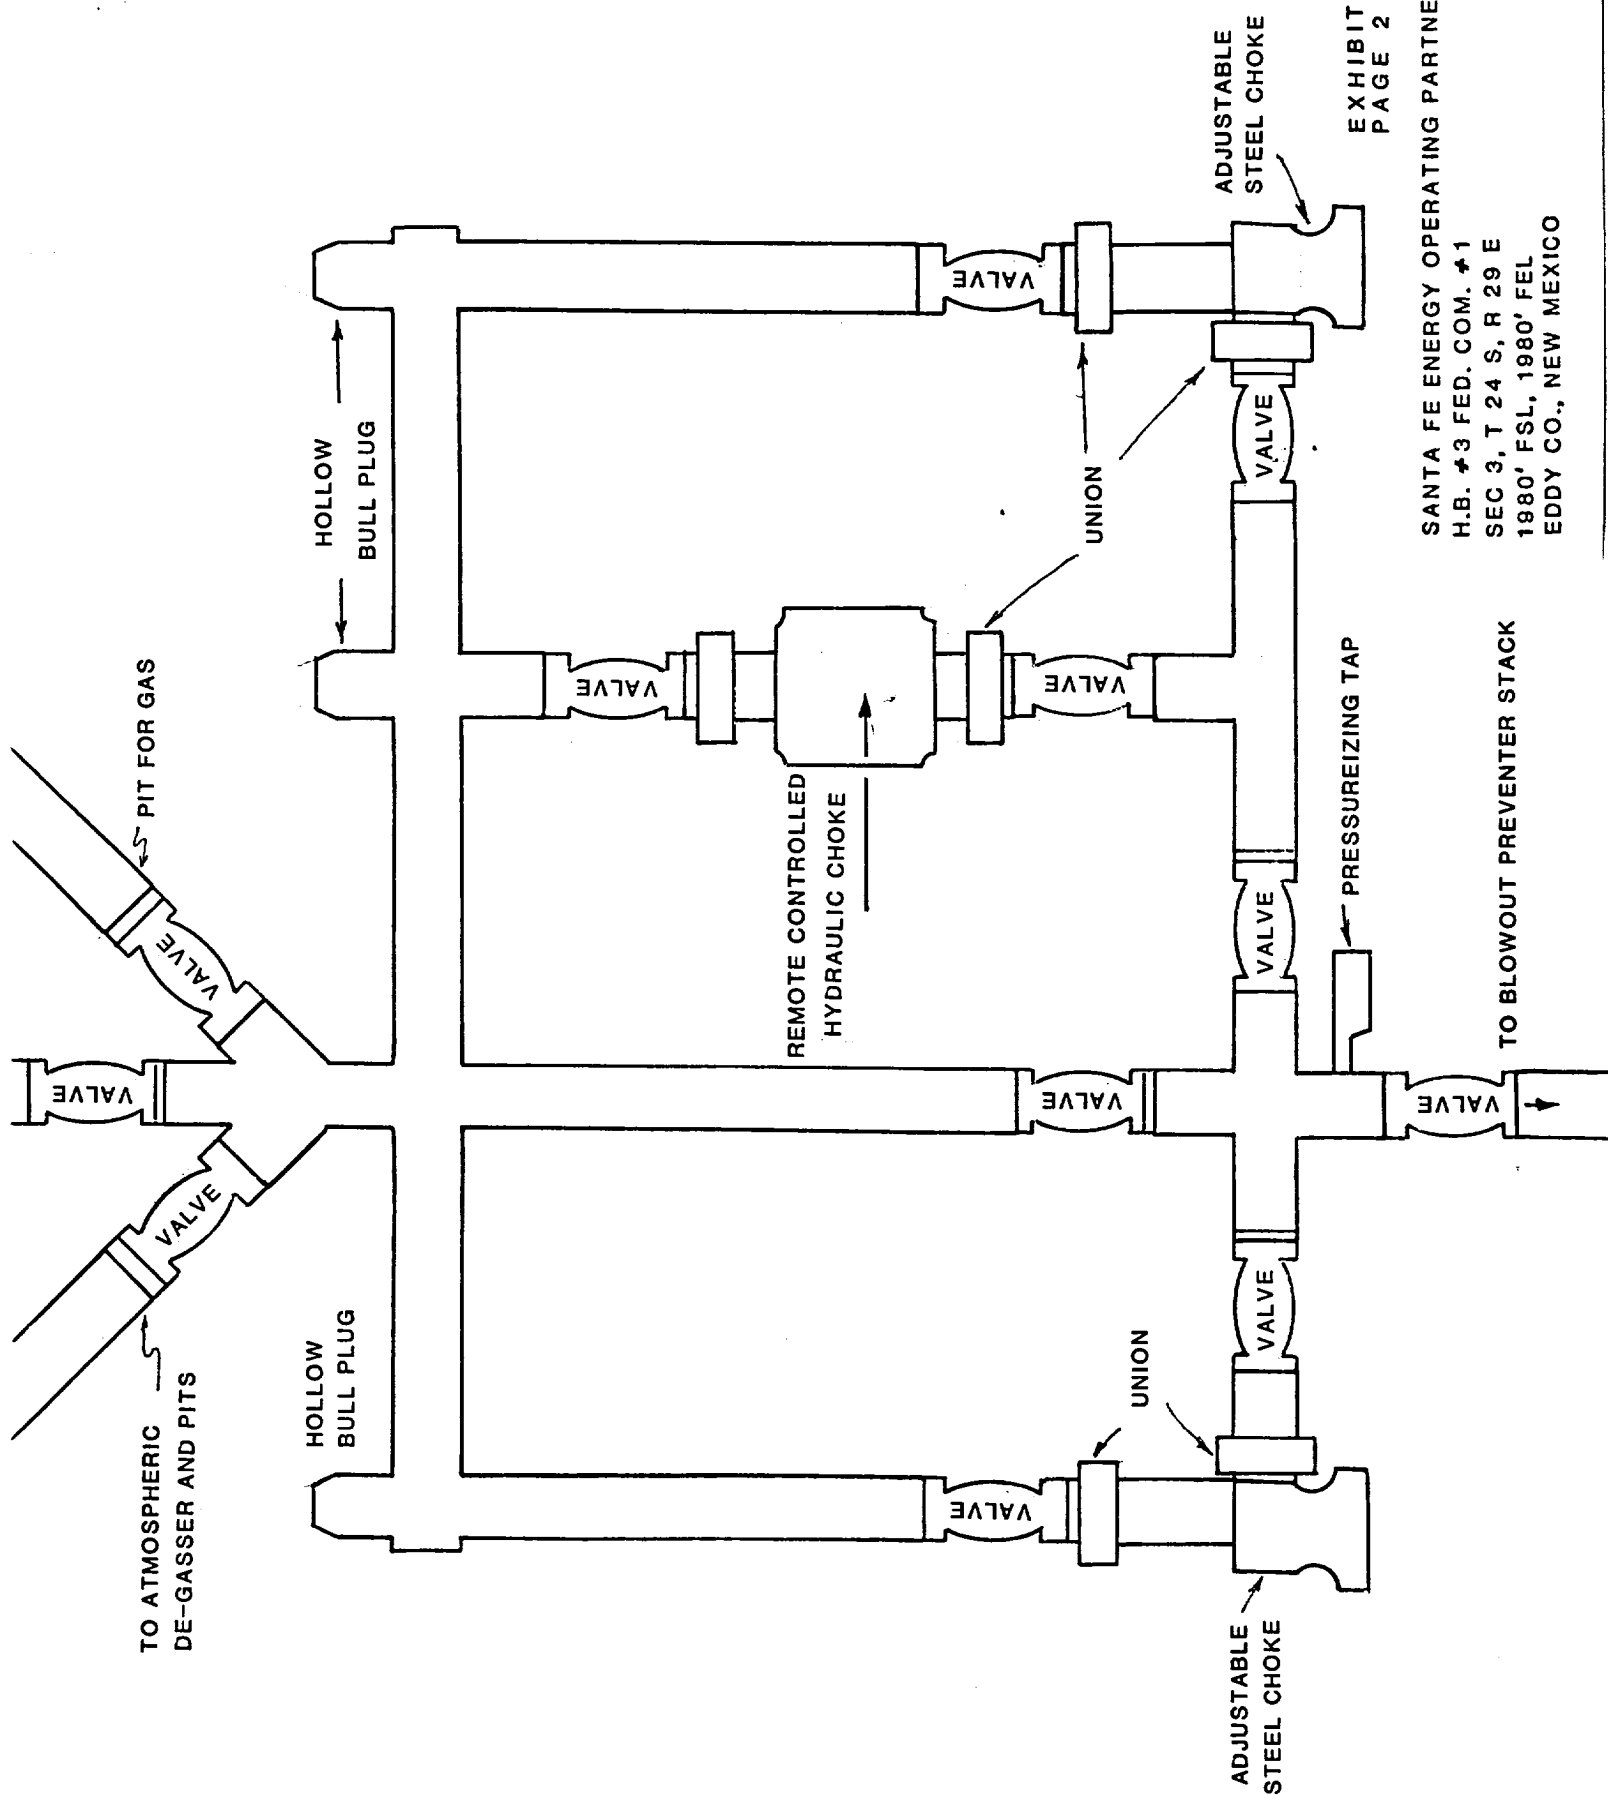


EXHIBIT B
PAGE 2 OF 2

SANTA FE ENERGY OPERATING PARTNERS, LP.
H.B. #3 FED. COM. #1
SEC 3, T 24 S, R 29 E
1980' FSL, 1980' FEL
EDDY CO., NEW MEXICO