

Proposed BOP stack Arrangement
after Prentice and Records

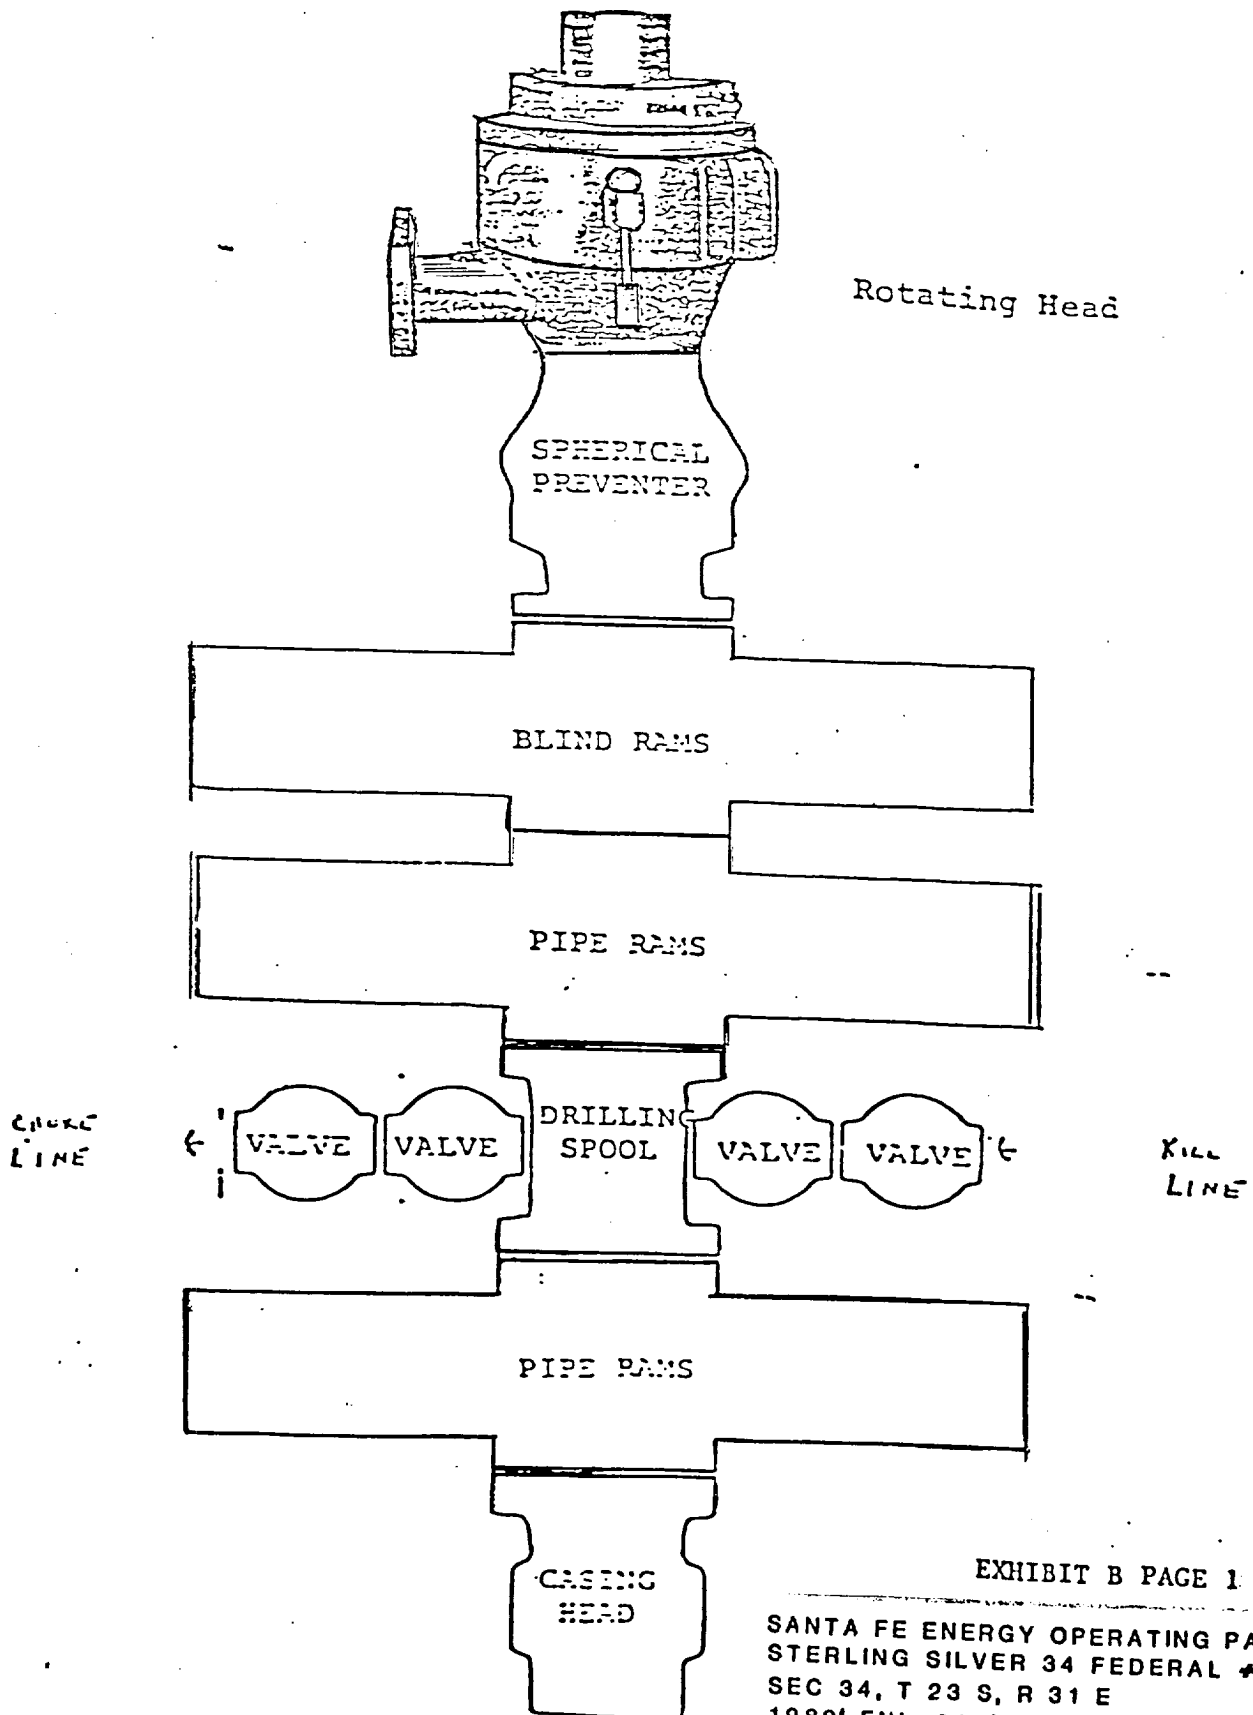


EXHIBIT B PAGE 1 OF 2

SANTA FE ENERGY OPERATING PARTNERS, LP
STERLING SILVER 34 FEDERAL #1
SEC 34, T 23 S, R 31 E
1980' FNL, 660' FWL
EDDY CO.