

PROPOSED BOPE AND CHOKE ARRANGEMENT

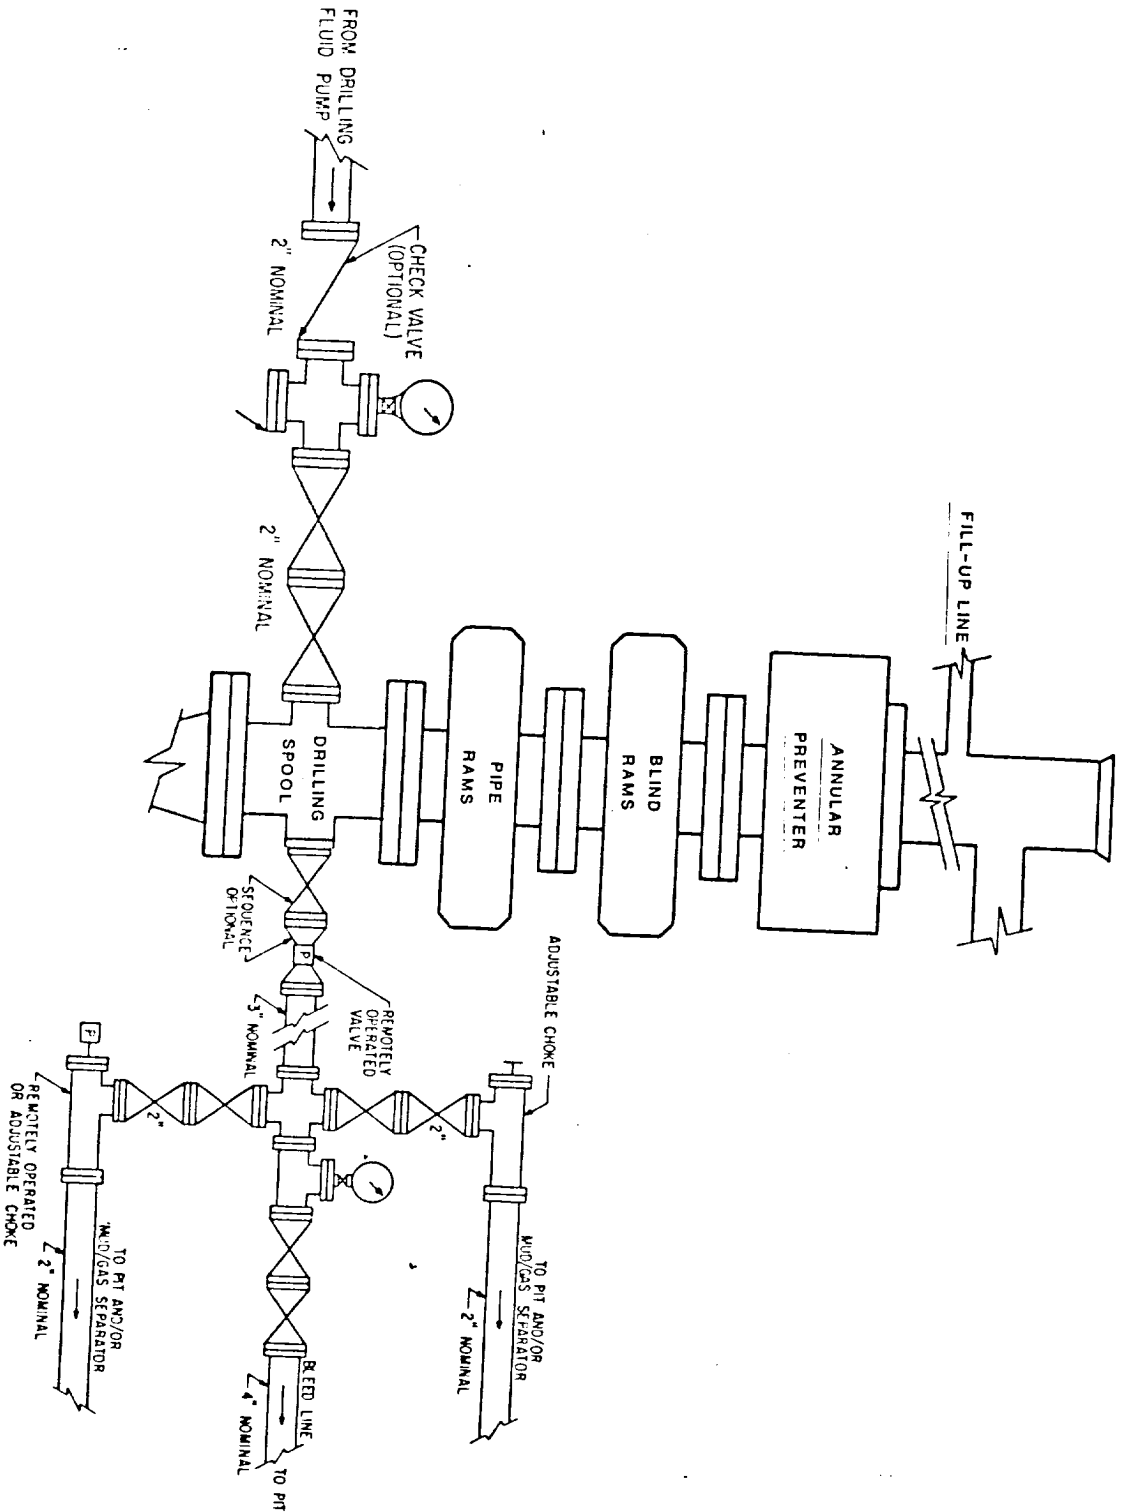


EXHIBIT B

SANTA FE ENERGY OPERATING PARTNERS, L.P.
 PURE GOLD "C"/FEDERAL NO. 2
 SECTION 17, T 23 S, R 31 E 1980 FNL, 2310 FEL
 EDDY CO., NEW MEXICO