

PROPOSED BOPE AND CHOKE ARRANGEMENT

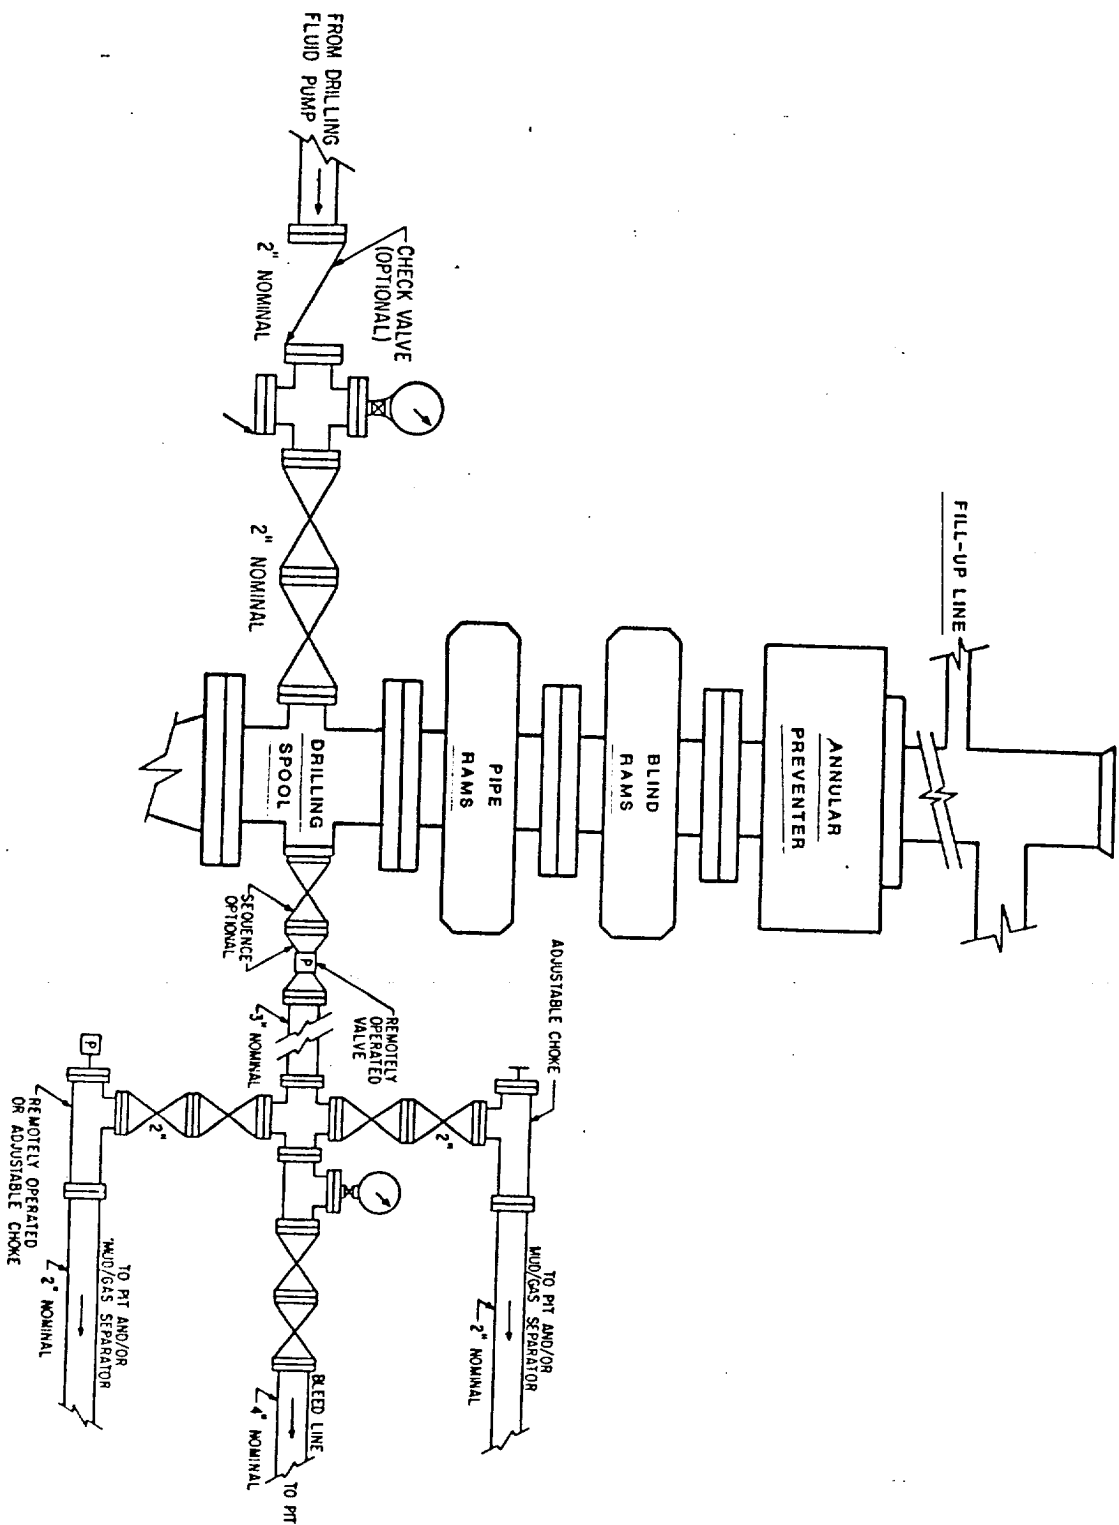


EXHIBIT B

SANTA FE ENERGY OPERATING PARTNERS, L.P.
 SALT DRAW 28 FEDERAL NO. 1
 SECTION 28, T-24-S, R-28-E
 1980' FNL & 660' FEL
 EDDY CO., NEW MEXICO