



WELL 28 ; T 23 , R 31 E , Eddy COUNTY, New Mexico
 ELEVATIONS: GROUND 3368.5' ; KB TO GL = 28.5'

PRESENT

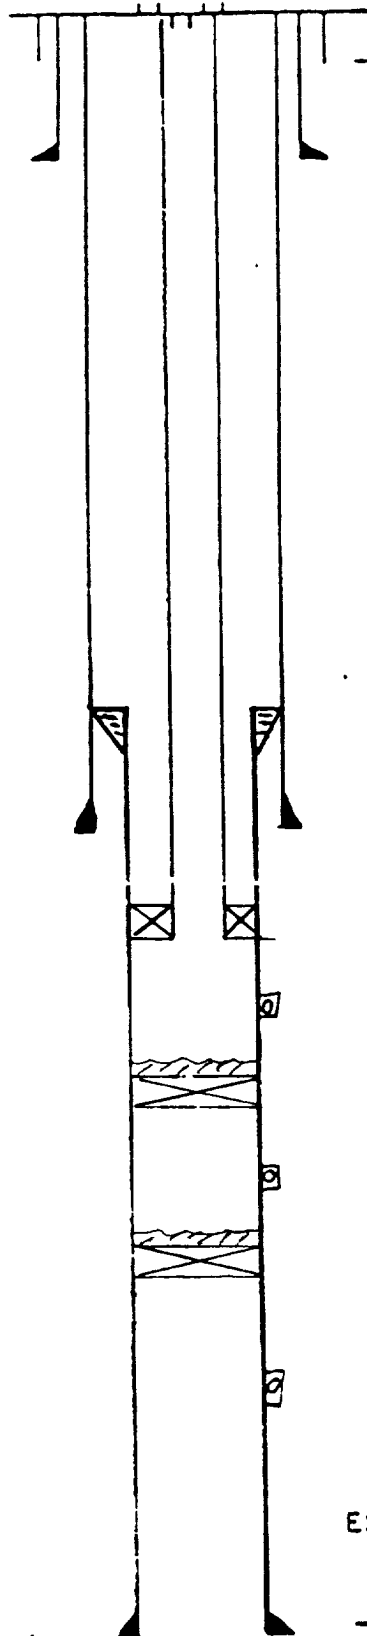

50' surface plug to cover all csq.
 13 7/8" @ 661' 48# H-40 ST C
 110' cmt plug 3685-3575 to cover salt section to p →
 9 5/8" 40 # @ 4245 1K-55 ST C NT
 100' cmt plug (50 in/50 out) to cover csq shoe
 Salt 3685T 150' cmt plug 5046-4894 to cover NT
 4015 B Cherry Canyon
 TOC 6150'
 200' cmt plug (100 in - 100 out) to cover cut point
 27/8" 7.9 #/ft L80-PHG + by
 cut csq @ 6000' or free point
 200 cmt plug 11421-621' to cover LT
 TIW 5", 18# S-95 X 4 1/2", 17.5# S95 S-C top 11,521'
 TIW 7" X 4 1/2" type J liner hanger.
 7", P-110, 29# LT C @ 11,975'
 27/8" 7.9 #/ft L-80 PHG
 Guiberson Uni G PKR @ 13,411'
 CIBP @ 13500' w/ 50' cmt
 Atoka Bank 13565-85'
 CIBP @ 14,300'
 w/ 50' cmt
 Morrow 14320-42'
 CIBP @ 14700' w/ 50' cmt
 Guiberson Uni G PKR. @ 14,659.5'
 Morrow Teal
 14,747-57'

PROPOSED

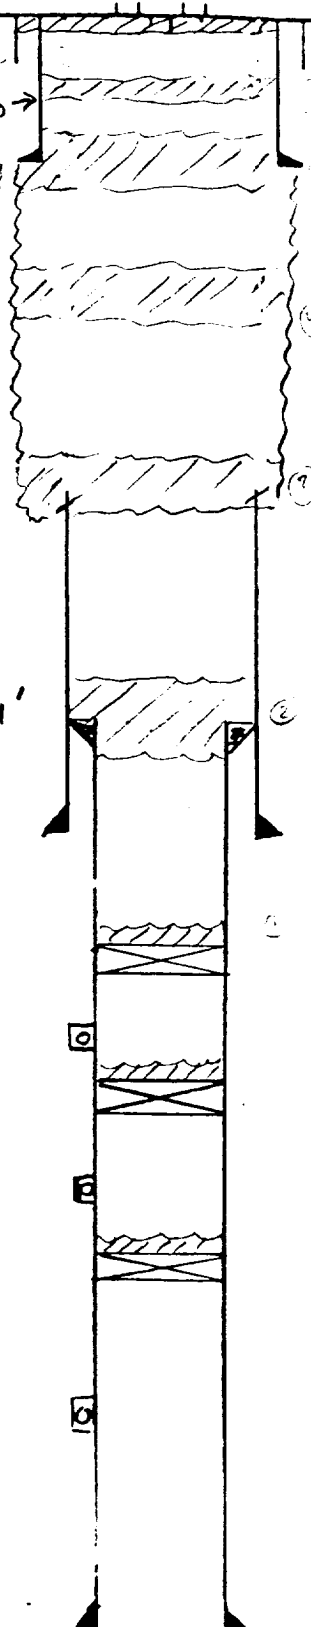

EST PBTD

4 1/2" 13.5 # @ 15,054' S-95, FLH

DATE 4/16/90 PREPARED BY KT LAM