

PROPOSED BOPE AND CHOKE ARRANGEMENT

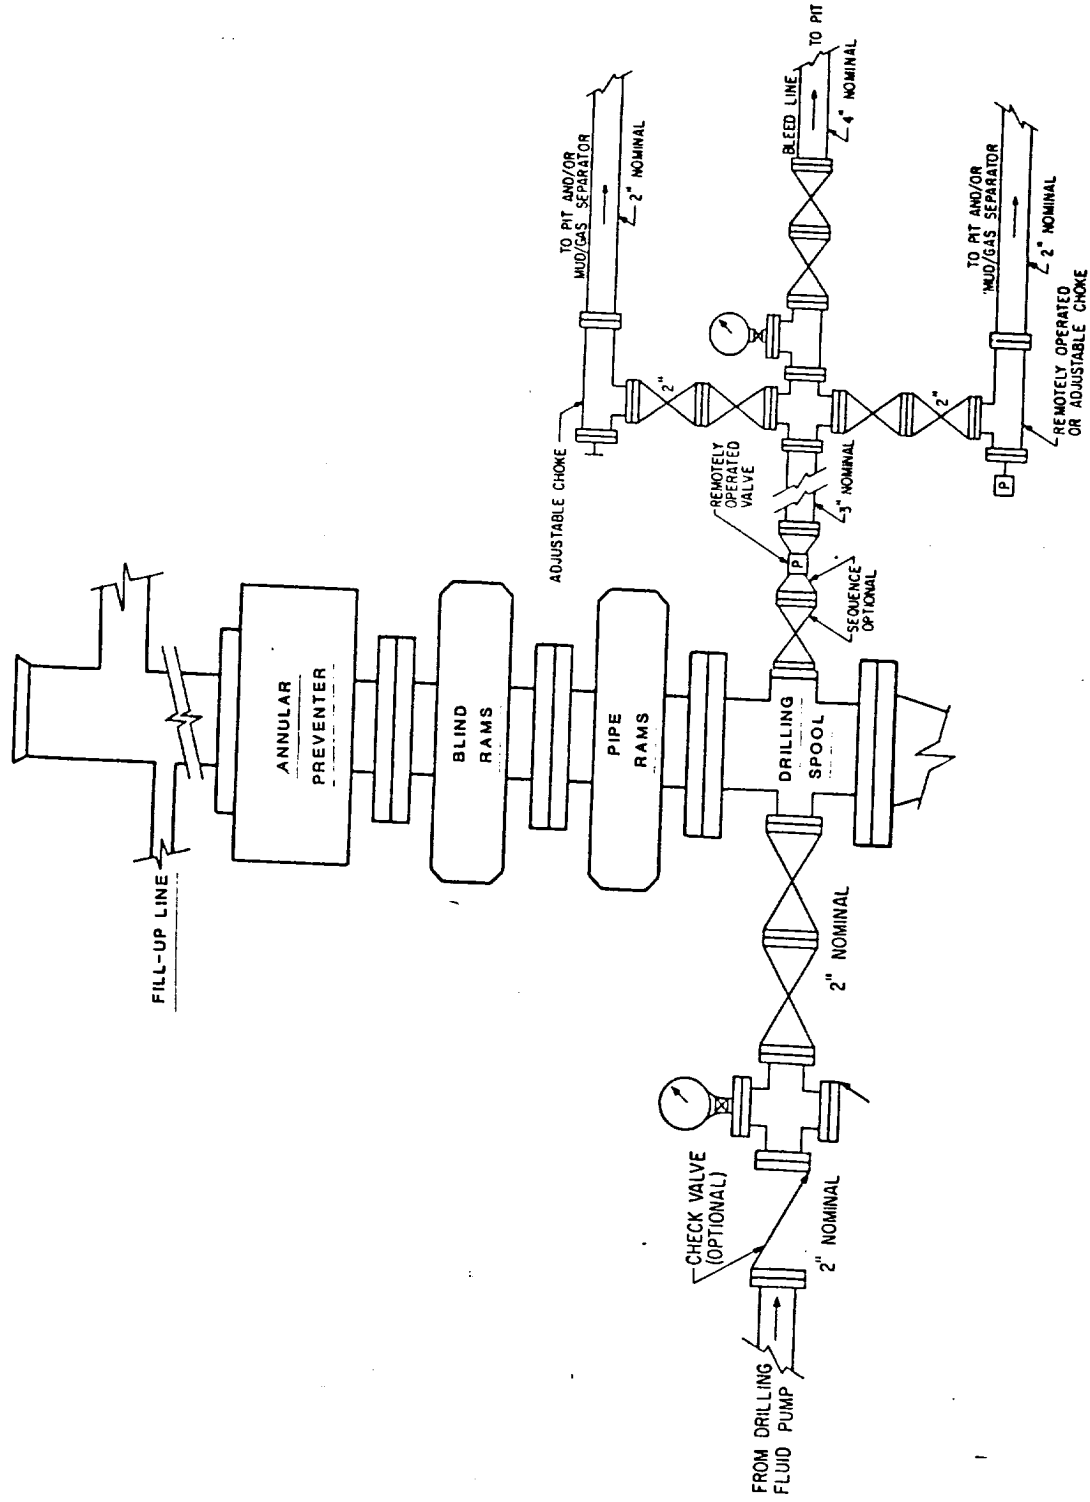


EXHIBIT B

SANTA FE ENERGY OPERATING PARTNERS, LP.
 NORTH PURE GOLD FEDERAL 8 No. 1
 SECTION 8, T 23 S, R 31 E,
 1980' FSL & 660' FEL
 EDDY CO., NEW MEXICO