

PROPOSED BOPE AND CHOKE ARRANGEMENT

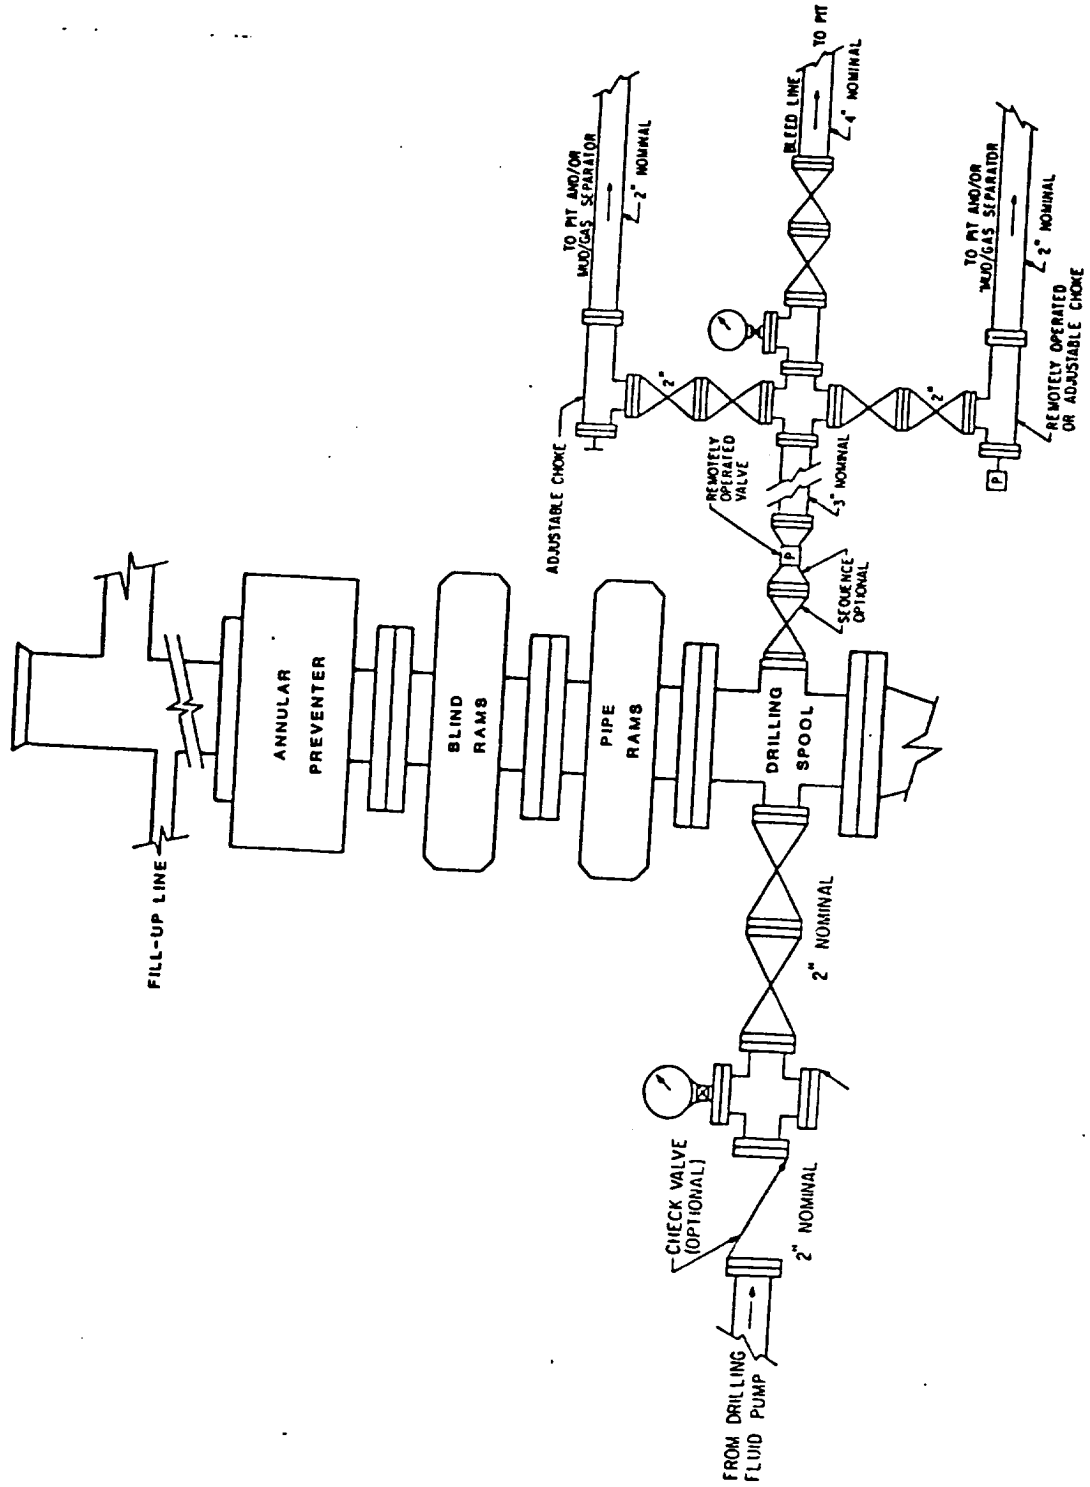


EXHIBIT B

SANTA FE ENERGY OPERATING PARTNERS, LP.
P.G. 4" Federal 41
Section 4, T23S, R31E
660' FSL & 1980' FWL