

SECTION 7, TOWNSHIP 24 SOUTH, RANGE 29 EAST, N.M.P.M.,


EDDY COUNTY

NEW MEXICO

Hallwood Petroleum
HARROUN #1

PROPOSED PAD & LOCATION LAYOUT

PROPOSED RESERVE PIT
50' X 80' X 7' DEEP
LINED WITH 12 ML.
PLASTIC LINER

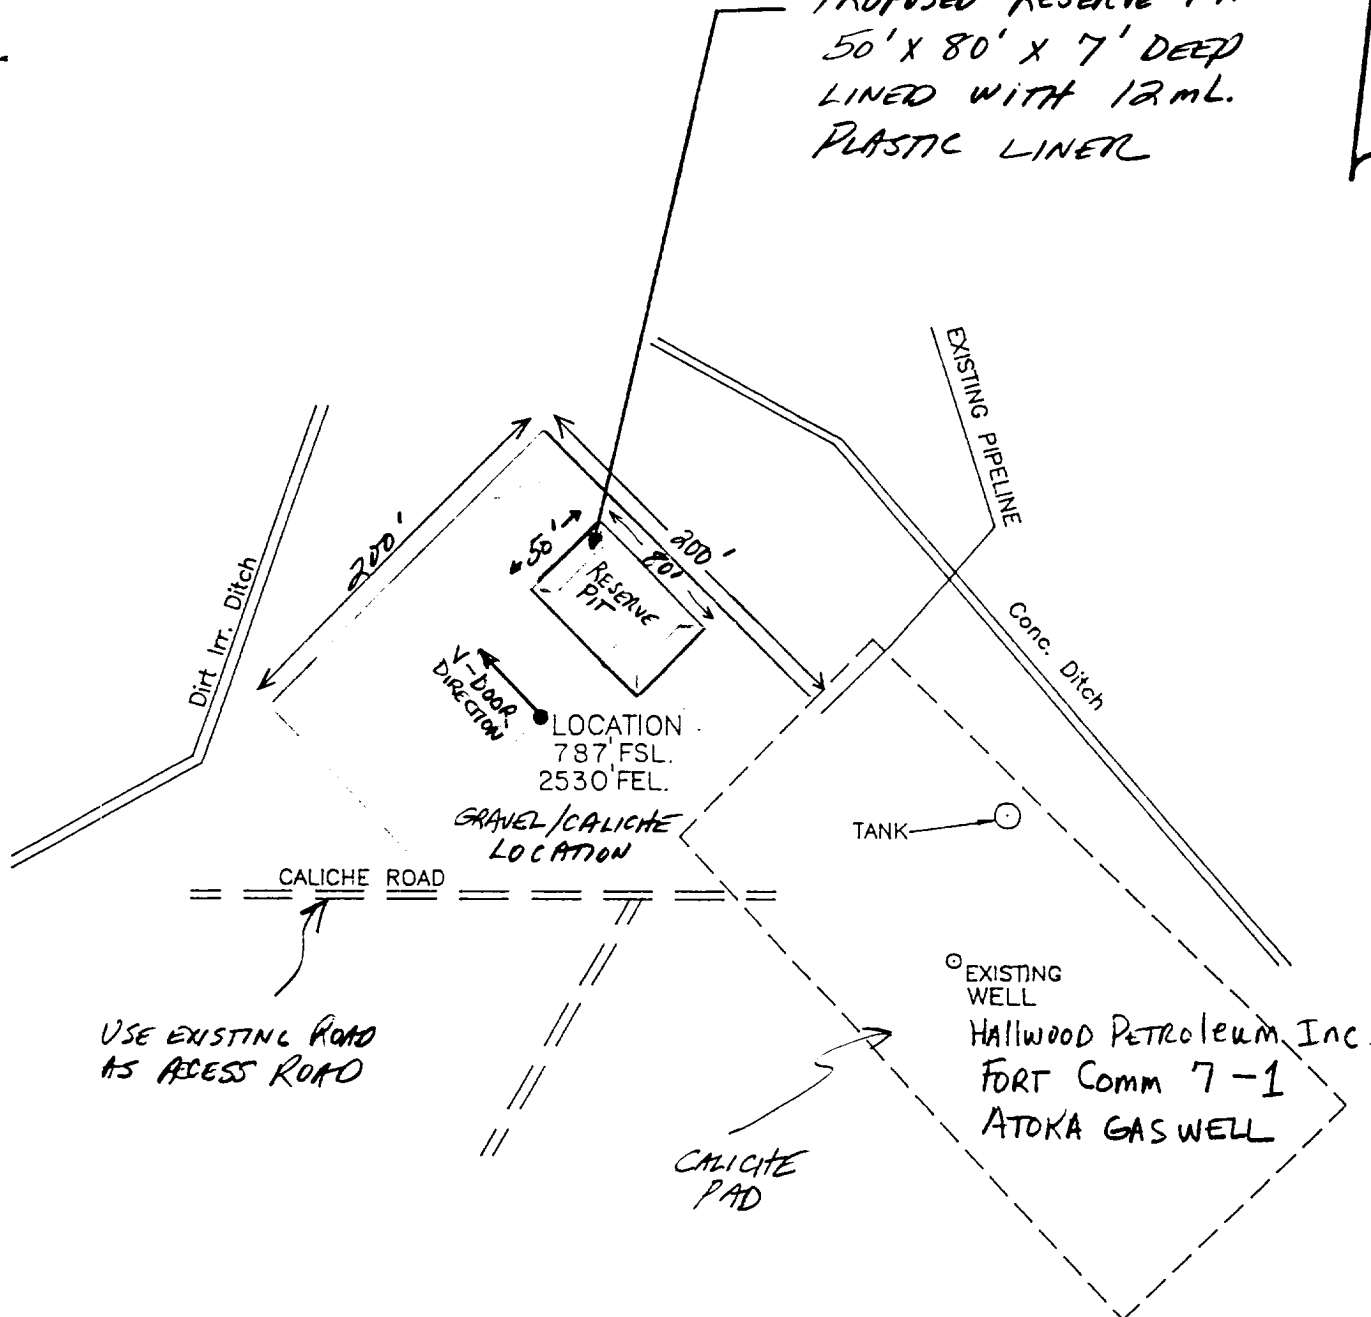

ADDITIONS TO LOCATION
PLAT MADE BY:

Kevin E. O'Connell 2/22/91
KEVIN E. O'CONNELL
Hallwood Petroleum Inc.
WESTERN DISTRICT DRILLING
& PRODUCTION SUPERVISOR



I HEREBY CERTIFY THAT THIS PLAT WAS MADE
FROM NOTES TAKEN IN THE FIELD IN A BONA FIDE
SURVEY MADE UNDER MY SUPERVISION, AND THAT
THE SAME IS TRUE AND CORRECT TO THE BEST
OF MY KNOWLEDGE AND BELIEF.

John W. West
JOHN W. WEST, N.M. P.E. & L.S. No. 676
TEXAS R.P.S. No. 1138

NOTE: LITTLE OR NO CONTOUR
VARIATION ACROSS PROPOSED
LOCATION, SEE ATTACHED
CONTOUR MAP. EXISTING SITE
IS LEVEL WITH NO RELIEF

HALLWOOD PETROLEUM, INC.

TOPO AROUND THE HARROUN WELL No. 1,
LOCATED IN SECTION 7, TOWNSHIP 24 SOUTH,
RANGE 29 EAST, N.M.P.M., EDDY COUNTY,
NEW MEXICO.

JOHN W. WEST ENGINEERING COMPANY
CONSULTING ENGINEERS HOBBS, NEW MEXICO

Scale 1"=100'	Drawn By: PRESLEY	Disk: JLP-1
Date: 1/25/91	CK.	Sheet 1 of 1 Sheets
Project Number 91-01-045		File Name HPIHAW