

dst
DP

DISTRICT I
P.O. Box 1980, Hobbs, NM 88240

DISTRICT II
P.O. Drawer DD, Artesia, NM 88210

DISTRICT III
1000 Rio Brazos Rd., Aztec, NM 87410

OIL CONSERVATION DIVISION

P.O. Box 2088
Santa Fe, New Mexico 87504-2088

RECEIVED

MAY 18 1992

O. C. D.

WELL API NO.

30-015-26749

5. Indicate Type of Lease

STATE ☐

FEE ☒

6. State Oil & Gas Lease No.

7. Lease Name or Unit Agreement Name

PARDUE FARMS

8. Well No.

4

9. Pool name or Wildcat

LOUING EAST-DELAWARE

1. Type of Well:

OIL
WELL ☒

GAS
WELL ☐

OTHER

2. Name of Operator

ORIX ENERGY COMPANY

3. Address of Operator

P.O. Box 2880 DALLAS, TEXAS 75221-2880

4. Well Location

Unit Letter A : 660 Feet From The NORTH Line and 660 Feet From The EAST Line

Section

10

Township

23 S

Range

28 E

NMPM

Edgely

County

10. Elevation (Show whether DF, RKB, RT, GR, etc.)

2997.8' GR

11.

Check Appropriate Box to Indicate Nature of Notice, Report, or Other Data

NOTICE OF INTENTION TO:

PERFORM REMEDIAL WORK ☒

PLUG AND ABANDON ☐

TEMPORARILY ABANDON ☐

CHANGE PLANS ☐

PULL OR ALTER CASING ☐

OTHER: ☐

SUBSEQUENT REPORT OF:

REMEDIAL WORK ☐

ALTERING CASING ☐

COMMENCE DRILLING OPNS. ☐

PLUG AND ABANDONMENT ☐

CASING TEST AND CEMENT JOB ☐

OTHER: ☐

12. Describe Proposed or Completed Operations (Clearly state all pertinent details, and give pertinent dates, including estimated date of starting any proposed work) SEE RULE 1103.

ORIX ENERGY request approval to rig up with washover shoe and wash pipe to recover 2 3/8" tbg at 6094' (top). Recover tbg and rerun new tbg and place back on production.

I hereby certify that the information above is true and complete to the best of my knowledge and belief.

SIGNATURE

Don Aldridge

TITLE

Production Analyst

DATE

5-12-92

TYPE OR PRINT NAME

Don Aldridge

TELEPHONE NO. 214-715-4827

(This space for State Use)

ORIGINAL SIGNED BY

MIKE WILLIAMS

SUPERVISOR, DISTRICT I

APPROVED BY

TITLE

DATE

MAY 20 1992

CONDITIONS OF APPROVAL, IF ANY:

WELL COMPLETION SKETCHES SUN-5036-4-A

WELL

PREDUR FARMS #4

FIELD

EAST LIVING - DELAWARE

DATE

5-5-92



PRESENT COMPLETION




SUGGESTED COMPLETION

PERMANENT WELL BORE DATA

DATA ON THIS COMPLETION

8-5/8" 24# K55 ST4C CSG
@ 500' w/ 400 SXS "C"
Circ 148 SXS.

4 1/2" 11.6# K-55 LTC
@ 6243' w/ 1000 SXS
+ 450 SXC circ 126 SXS

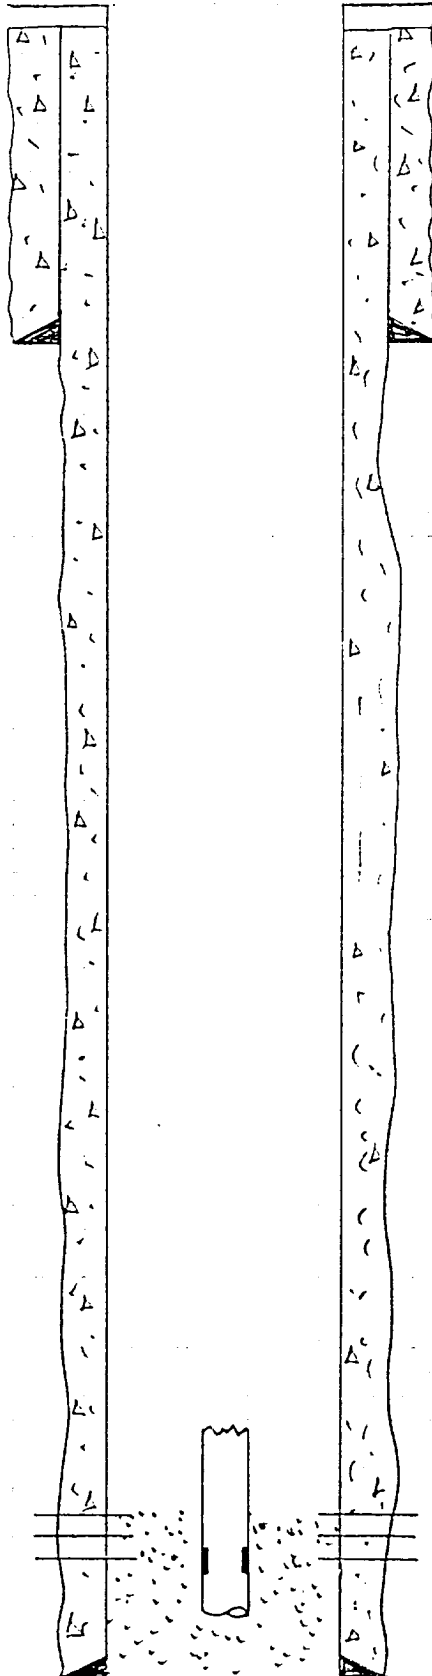

Top of Fish 6094'
2-3/8" Tbg Body
BTM of Fish 6183'
SN @ 6148

Delaware Perfs
(6108 - 6146)

PBTD = 6205'
TD = 6265'

WELL COMPLETION SKETCHES SUN-5036-4-A

WELL

PARDUE FARMS #4

FIELD

EAST LIVING - Delaware

DATE

5-5-92



PRESENT COMPLETION




SUGGESTED COMPLETION

PERMANENT WELL BORE DATA

DATA ON THIS COMPLETION

8-5/8" 24# K55 ST4C CSG
@ 500' w/ 400 SXS "C"
Circ 148 SXS.

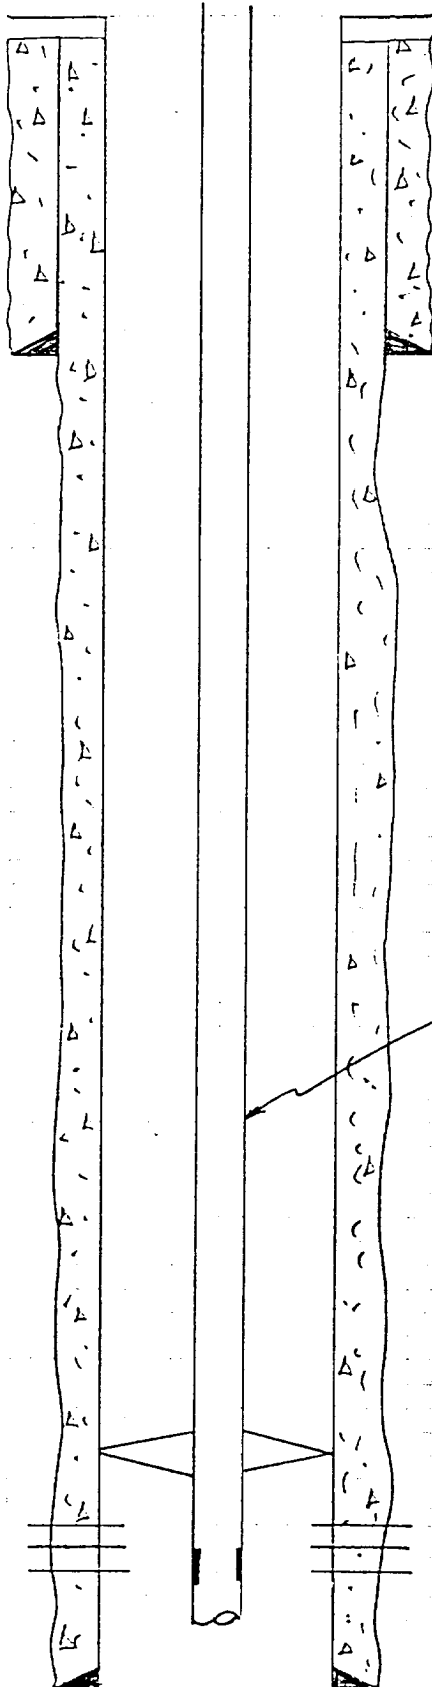

2-3/8" Tbg @ 6180'
SN @ ± 6150'
TAC @ ± 6050'

Delaware PerFS
(6108 - 6146)

4 1/2" 11.6# K-55 LTC
@ 6243' w/ 1500 SXS
+ 450 SXC circ 126 SXS

PBTD = 6205'
TD = 6265'