


Ray Westall
 Santa Fe Federal #1
 Section 35, T22South-R28East
 Eddy County, New Mexico

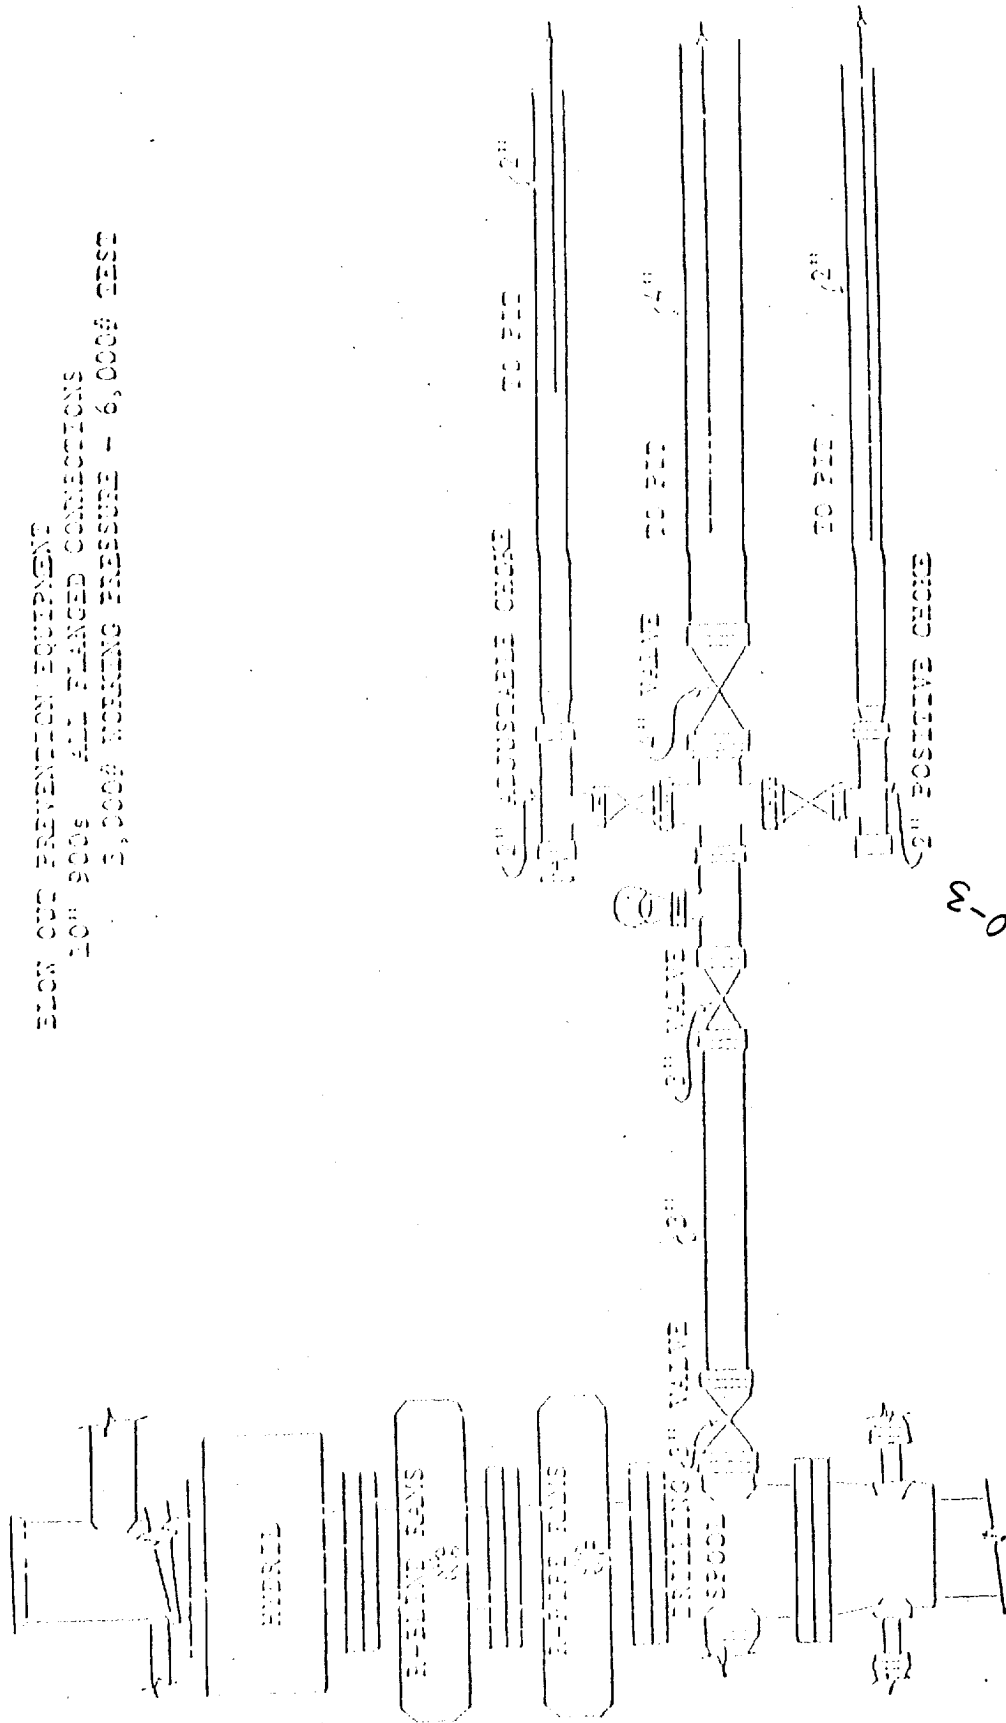

FLOWLINE PREVENTION EQUIPMENT
 10" 900# ALL FLANGED CONNECTIONS
 3,000# WORKING PRESSURE - 6,000# TEST

3160-3

APPENDIX TO FORM C-101