

PROPOSED 3-M BOPE AND CHOKE ARRANGEMENT

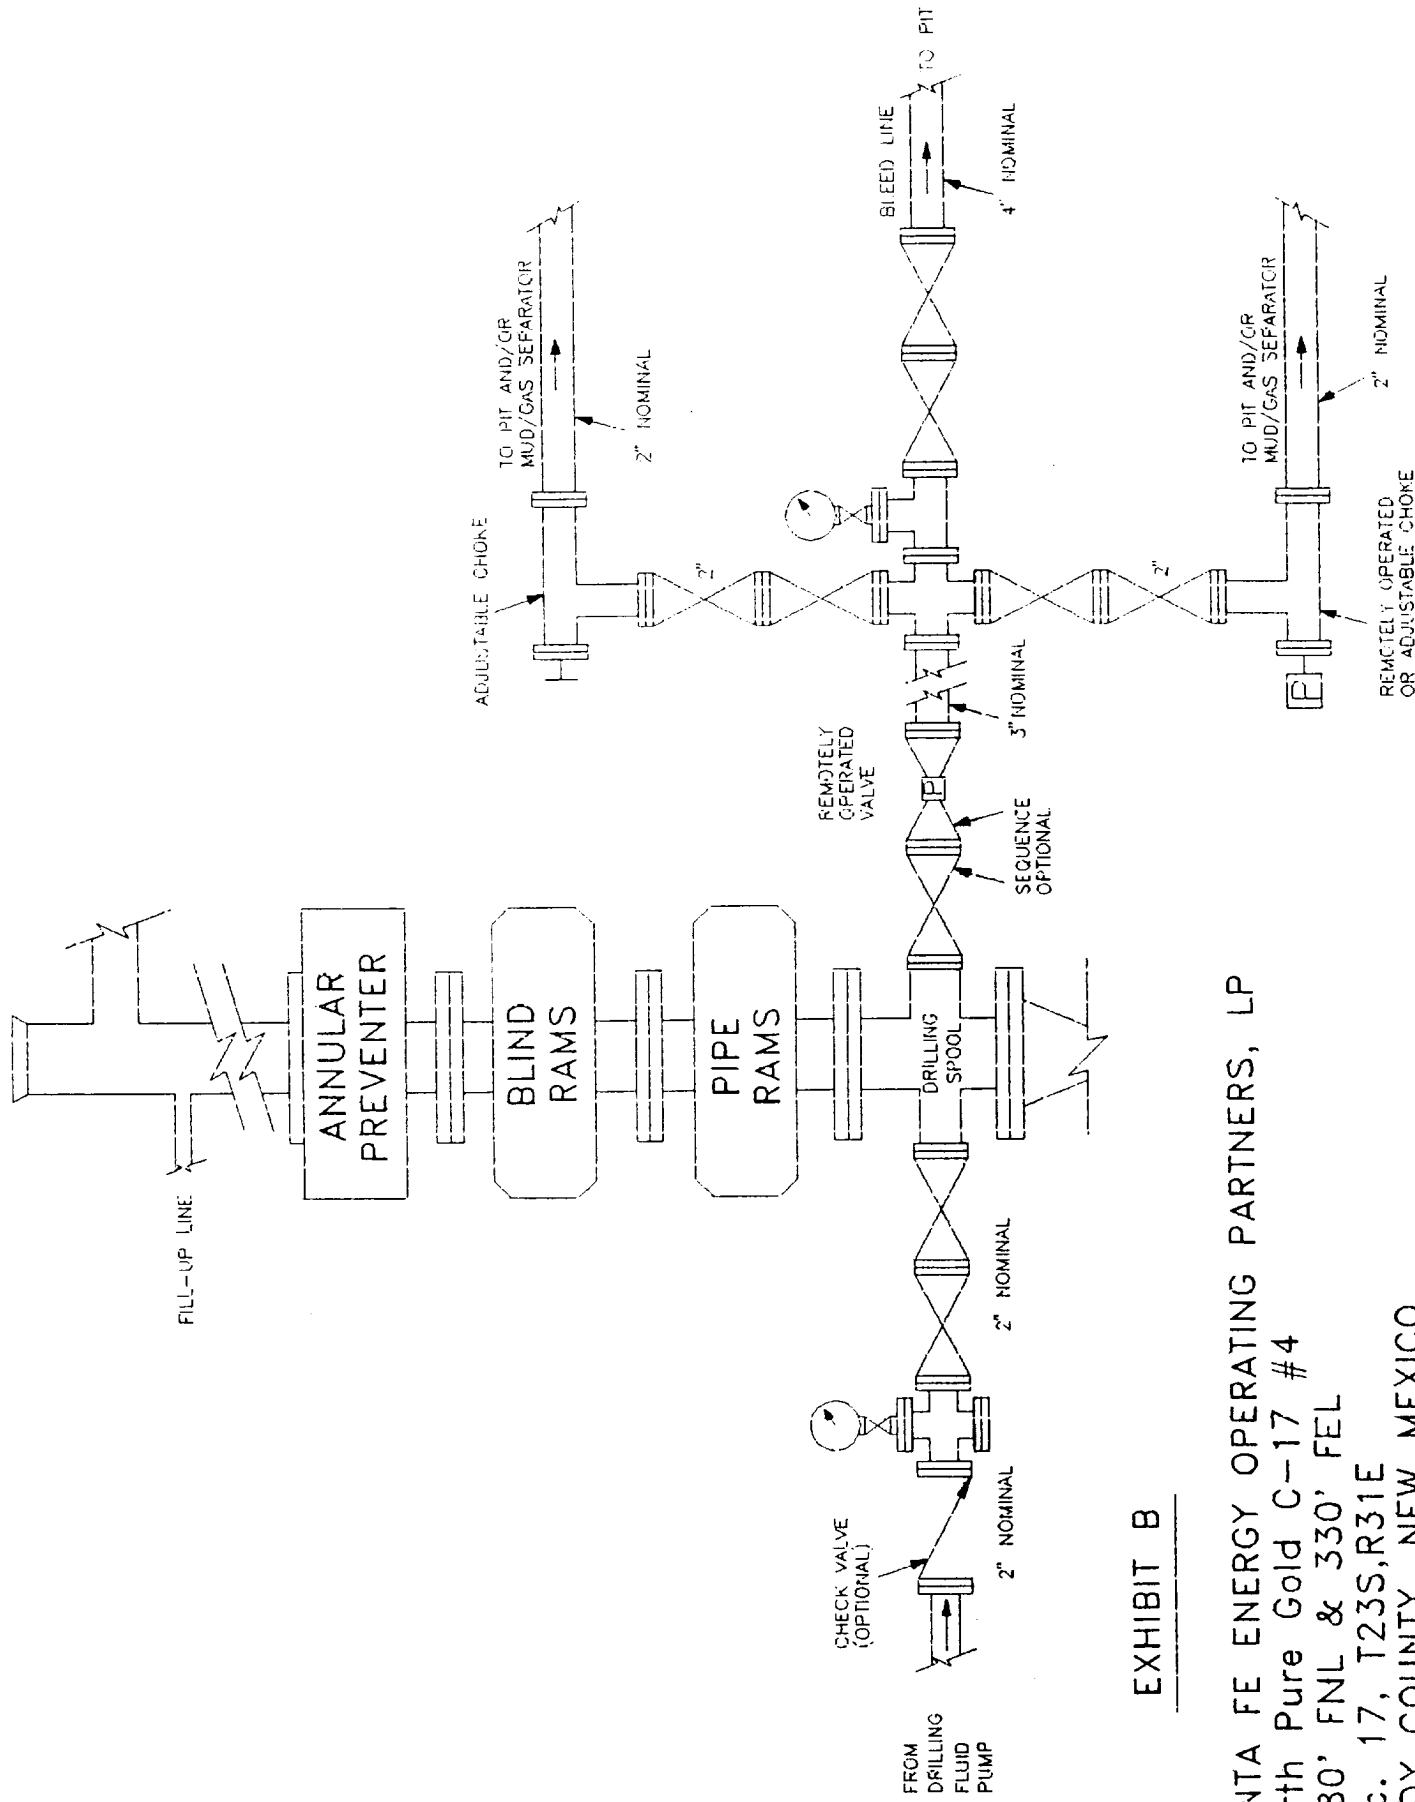


EXHIBIT B

SANTA FE ENERGY OPERATING PARTNERS, LP
 North Pure Gold C-17 #4
 1780' FNL & 330' FEL
 Sec. 17, T23S, R31E
 EDDY COUNTY, NEW MEXICO